
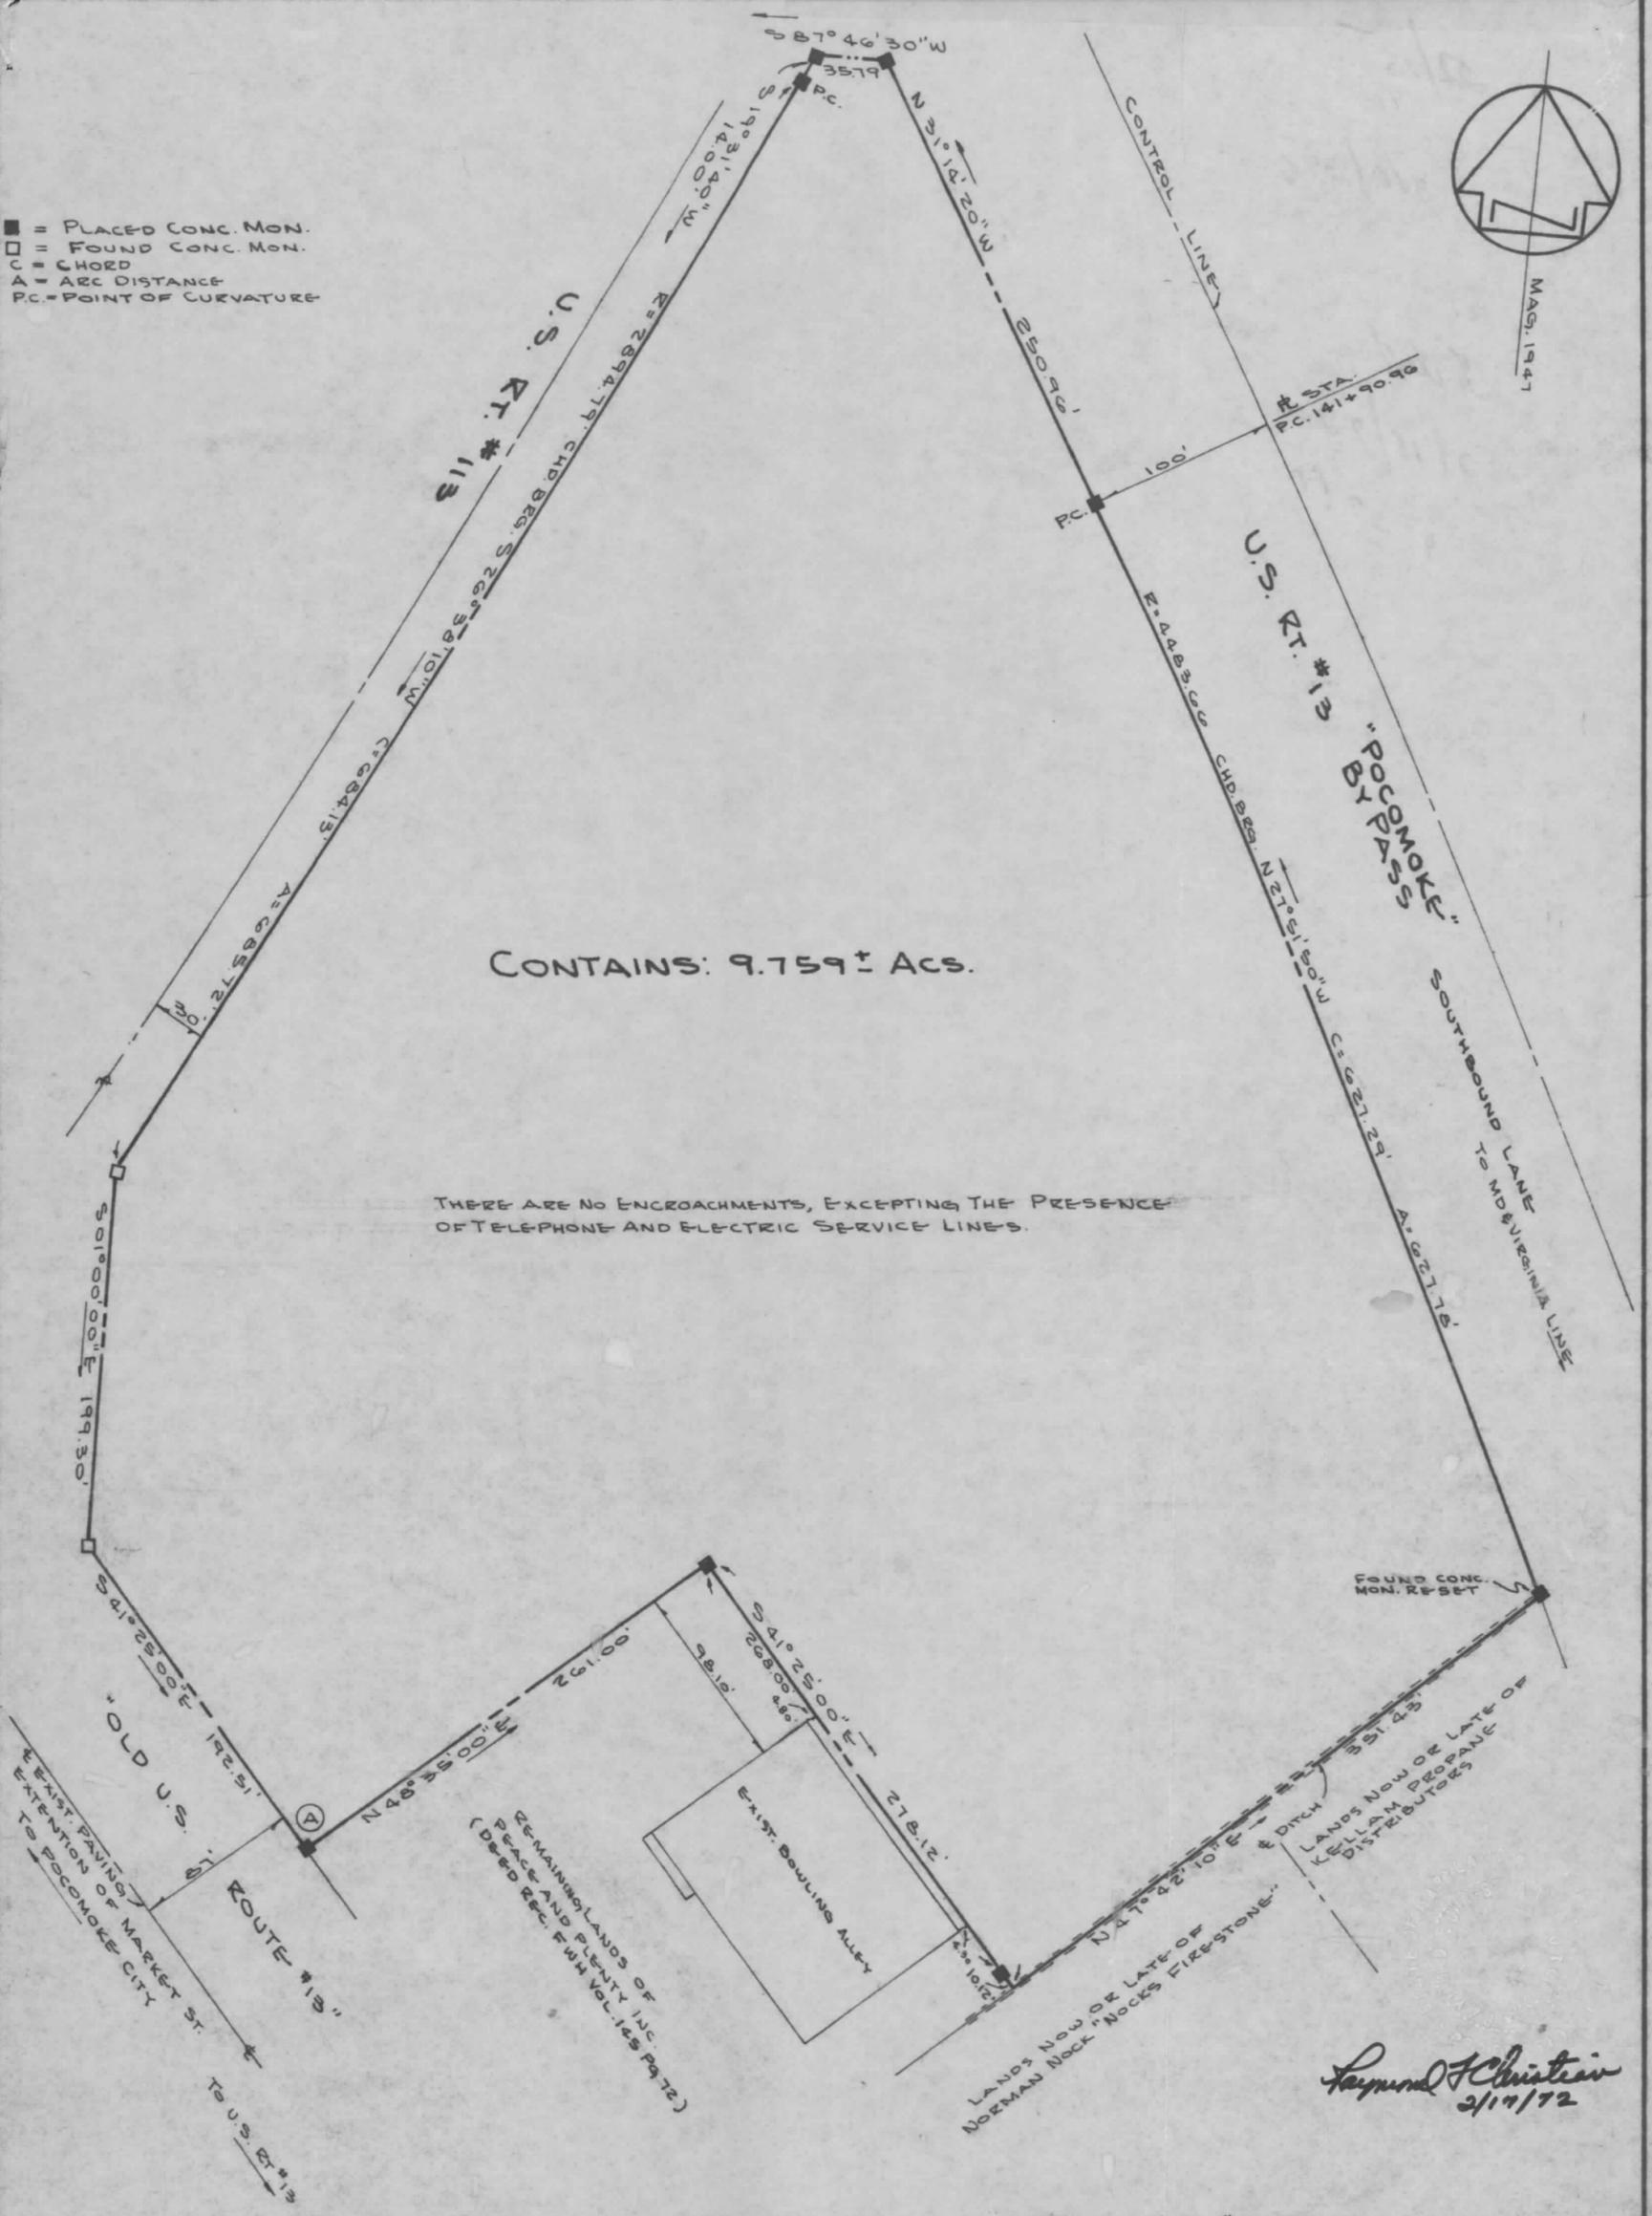


■ = PLACED CONC. MON.
 □ = FOUND CONC. MON.
 C = CHORD
 A = ARC DISTANCE
 PC = POINT OF CURVATURE

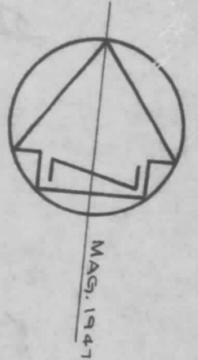

Raymond F. Christian
 2/17/72

REFERENCE TO: MD. S.R.C. RIGHT OF WAY PLATS # 11289, 1129 & 5138

PLAN OF PROPERTY TO BE CONVEYED TO DKR INVESTMENTS SITUATED NEAR POCOMOKE FIRST ELECTION DISTRICT. WORCESTER COUNTY, MARYLAND.	EDWARD H. RICHARDSON ASSOCIATES, INC. CONSULTING ENGINEERS POCOMOKE CITY, MD.	
	SCALE: 1" = 80'	DRAWN BY: W.S
	DATE: 2-16-72	CHECKED BY: <i>W.S</i>
	COMM. NO. 336-48-1	FILE NO. B001
		SHEET NO

MSA CSU 2157-5599

