


FWH 72/21

FILED
APR 16 4 22 PM '82
WARREN LITTLETON
CLK. CT. CT.
WOR. CO.

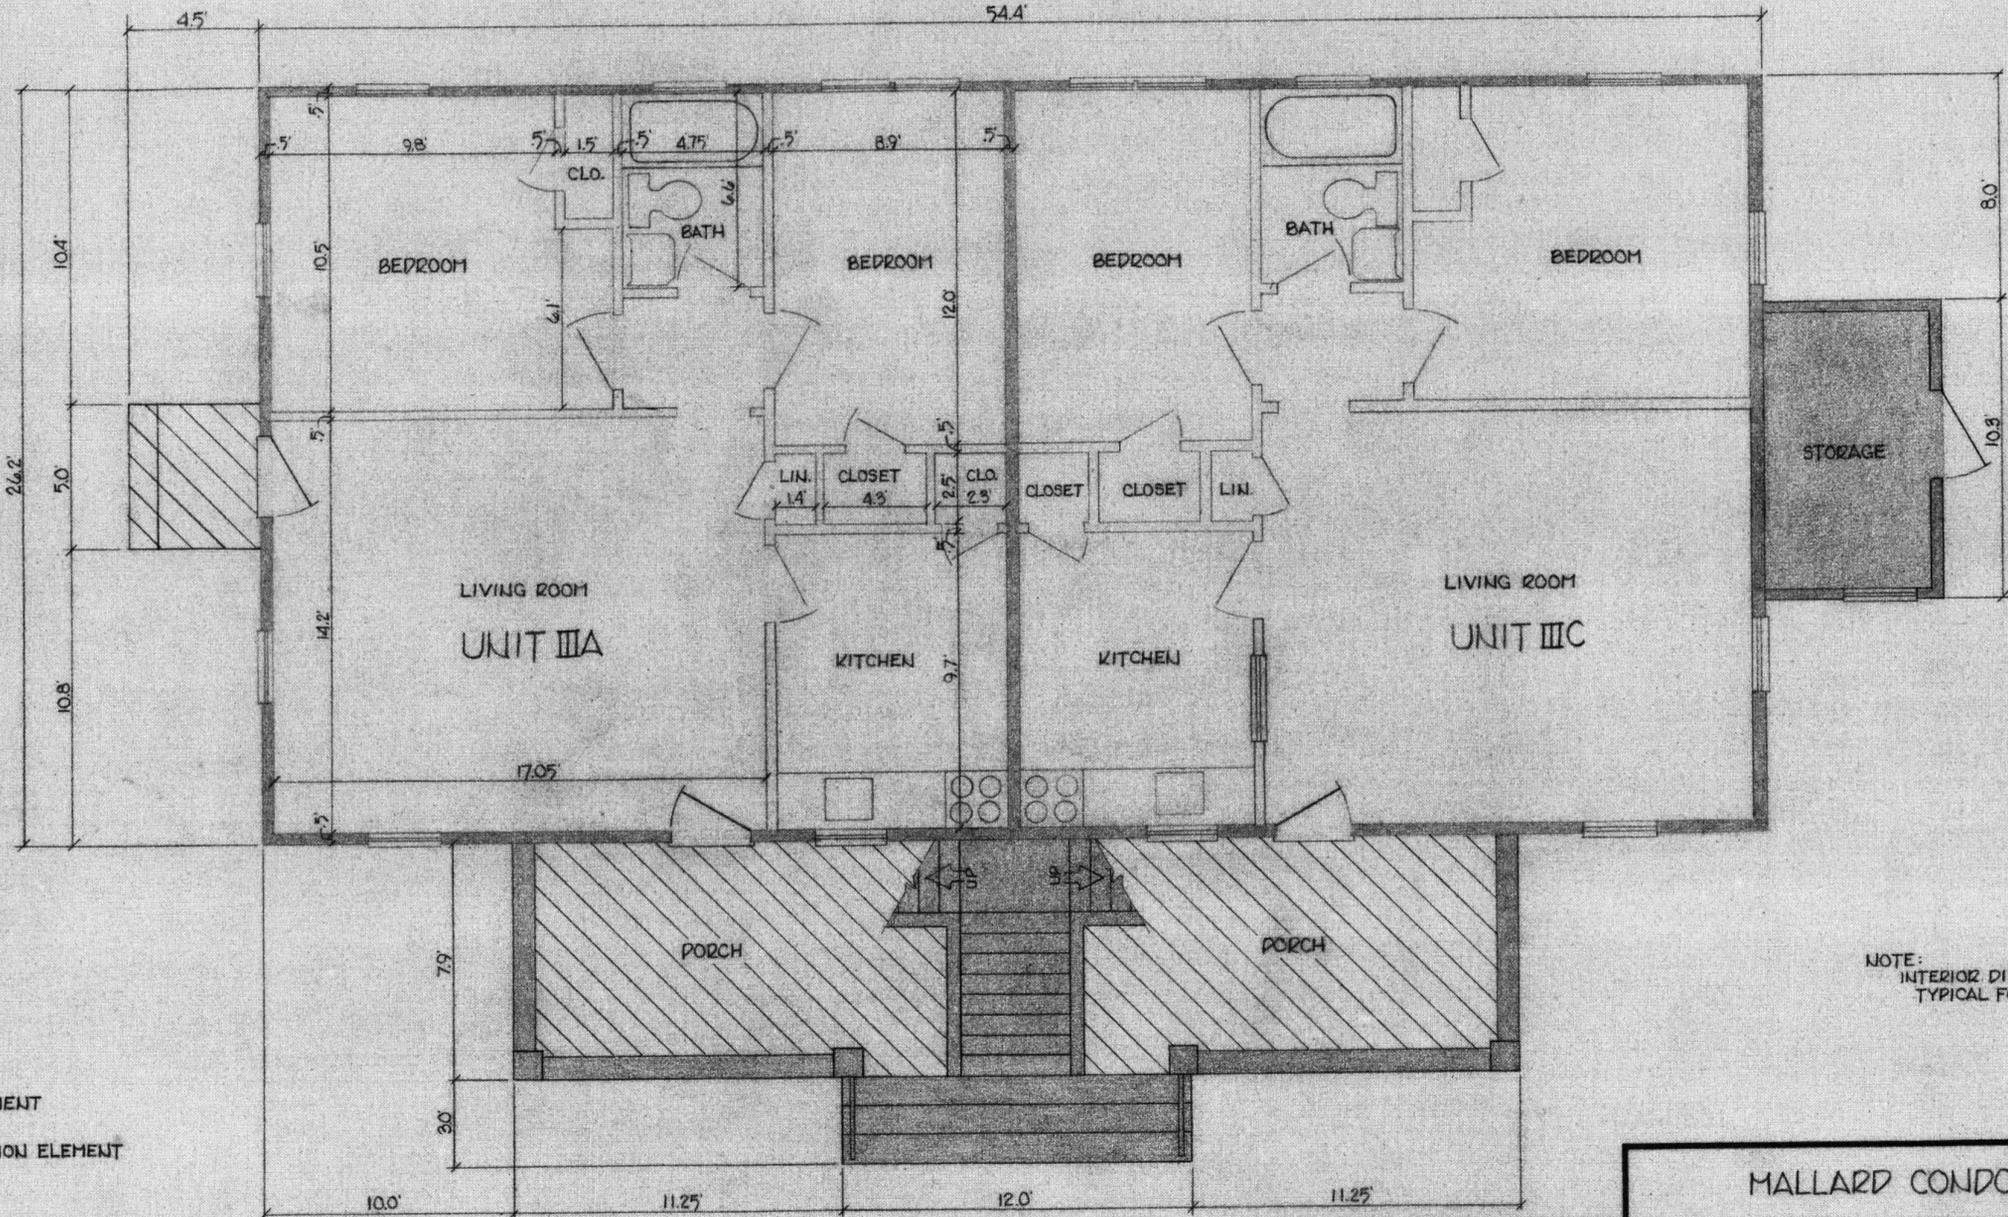

NOTE:
INTERIOR DIMENSIONS ARE
TYPICAL FOR ALL UNITS

-  - UNIT AREA
-  - COMMON ELEMENT
-  - LIMITED COMMON ELEMENT

MALLARD CONDOMINIUM		
SCALE: 1" = 4.0'	APPROVED BY:	DRAWN BY: S. SHERRILL
DATE: DEC. 15, 1981	REVISOR:	
LOTS 3 & 4, BLOCK 20, PHILADELPHIA AVENUE, OCEAN CITY 10 TH ELECTION DISTRICT, WORCESTER COUNTY, MARYLAND		
MALLARD III - FIRST FLOOR		DRAWING NUMBER 8 OF 10

LOEWER & ASSOCIATES
ARCHITECTS, ENGINEERS & SURVEYORS, INC.
301-641-4040
R.F.D. 4 BOX 383A BERLIN, MARYLAND 21811

MSA CSU 2157-2012-8

