


FILED
 MAY 15 12 19 PM '91
 RICHARD H. OUTTEN
 CLK. CT.
 WOR. CO.

SAINT MARTINS RIVER
 RHO 129/58 ✓

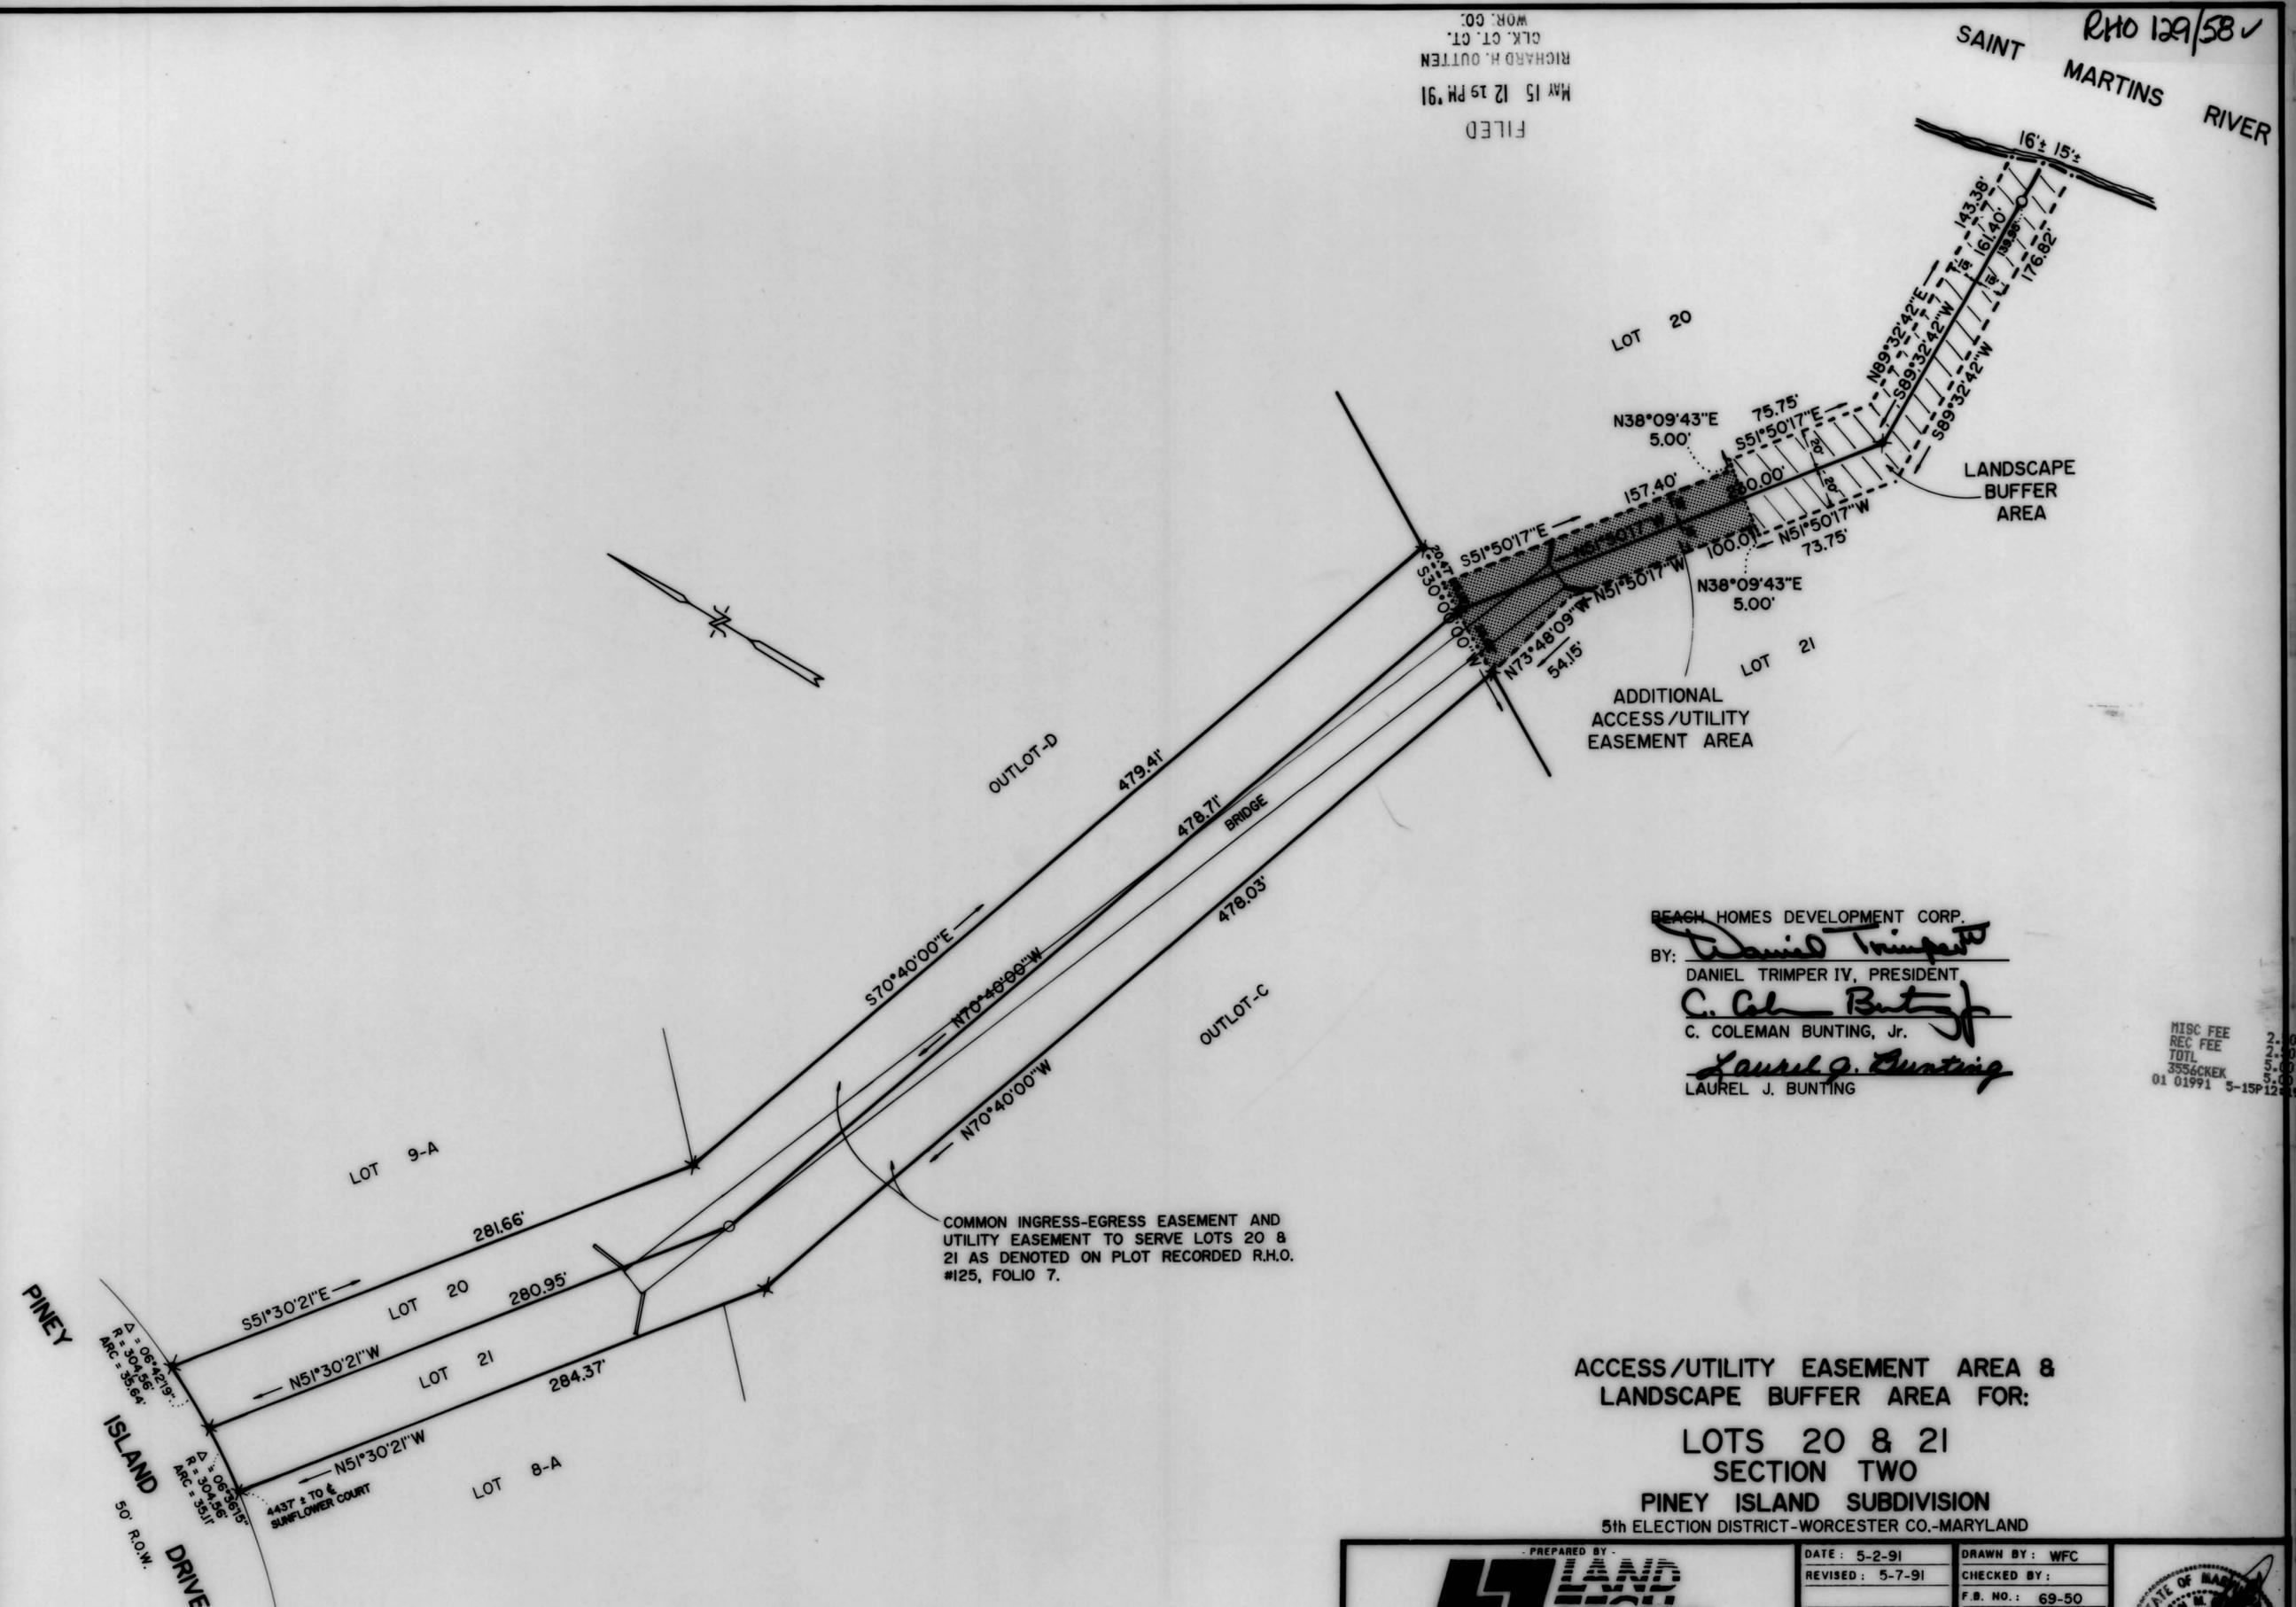

MISC FEE 2.00
 REC FEE 2.00
 TOTL 5.00
 3556CKEK 5.00
 01 01991 5-15P12

✕ = RE-BAR FOUND
 ○ = 3/4" IRON PIPE SET
 PLOT REF.: PLAT BOOK F.W.H. 64 FOLIO 8

LAND TECH INC. SURVEYORS, PLANNERS, CONSULTING ENGINEERS ROUTE 1, BOX 17-B 118 ATLANTIC AVENUE OCEAN VIEW, DELAWARE 19970 PHONE: (302) 539-2366 FAX: (302) 539-2499	DATE: 5-2-91	DRAWN BY: WFC	
	REVISED: 5-7-91	CHECKED BY:	
	SCALE: 1" = 50'	F.B. NO.: 69-50	
	SHEET NO.:	T.M. NO.:	
	JOB NO.: 91047	DRAWING NO.:	
		MD-18A	

MSA CS4 2137-3103

