

FILED
 OCT 20 2 38 PM '82
 WARNE C. LITTLETON
 CLK. CT. CT.
 WOR. CO.

WCL 75/75

MT 20-82 A #27561 *****2.50
 MT 20-82 A #27560 *****2.50



Surveyors Certificate

I hereby certify that the requirements of Article 21, Section 3-108 of the real property act of the annotated code of Maryland (1974), concerning the making of this plat, the setting of markers, and the existence of prior recorded plats, has been complied with.

Norman R. Jones 10-10-82
 Norman R. Jones Date
 Md. R.P.L.S. No. 202-B

Owners Certificate

We certify that the requirements of Section 3-108 of the real property article of the annotated code of Maryland (1974), concerning the making of this plat and the setting of markers have been complied with.

Charles Ausmus 10/19/82
 Charles Ausmus Date
Norma Ausmus 10/14/82
 Norma Ausmus Date

APPROVED BY PLANNING AND ZONING COMMISSION, OCEAN CITY, WORCESTER COUNTY, MARYLAND

James B. Jones 10/12/82
 Administrator Date


APPROVED BY MAYOR AND CITY COUNCIL OCEAN CITY, WORCESTER CO., MARYLAND

Ray Kelly 10/14/82
 Mayor Date
Charles Tapp 10/14/82
 President, City Council Date

APPROVE FOR PUBLIC WATER SUPPLY AND SEWERAGE SYSTEMS, WORCESTER COUNTY HEALTH DEPARTMENT

Donald Harting 10/20/82
 Approved by for Donald Harting, M.D., M.P.H. Date

SHIPWRECK ROAD 50' wide
 N 04° 05' 05" E 7.31
 8" sanitary sewer
 7.35

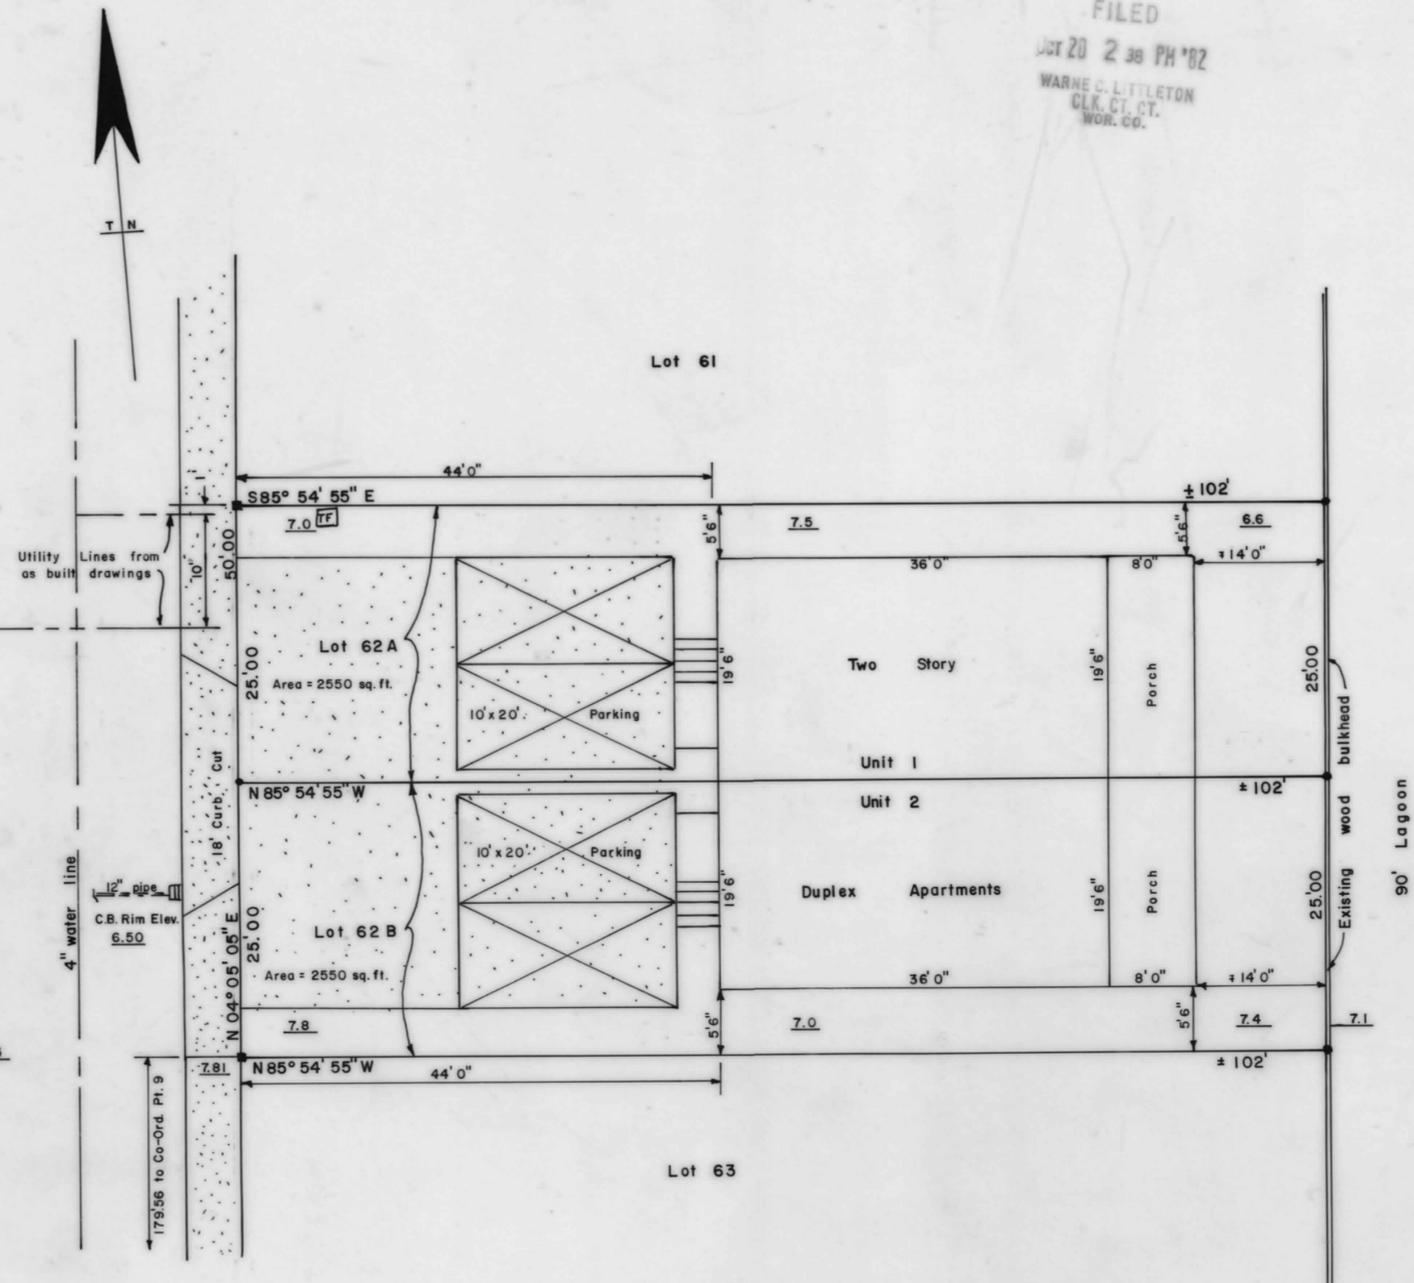

- NOTES**
- Denotes concrete monuments.
 - Denotes P-K nail in bulkhead.
 - 0.00 Denotes existing elevations in feet above mean low water in the Atlantic Ocean at Ocean City, Maryland, using 1929 datum.



Resubdivision of Lot 62 Caine Harbor Mile, Section One, Ocean City, Worcester County, Maryland	
CAINE HARBOR MILE, SECTION ONE F.W.H. 6, FOLIO 36	
NORMAN R. JONES Md. R.P.L.S. No. 202-B	SURVEYED NRJ DRAWN RBJ CHECKED DATE 10-82 FILE AUMUS SHEET 1 OF 1