
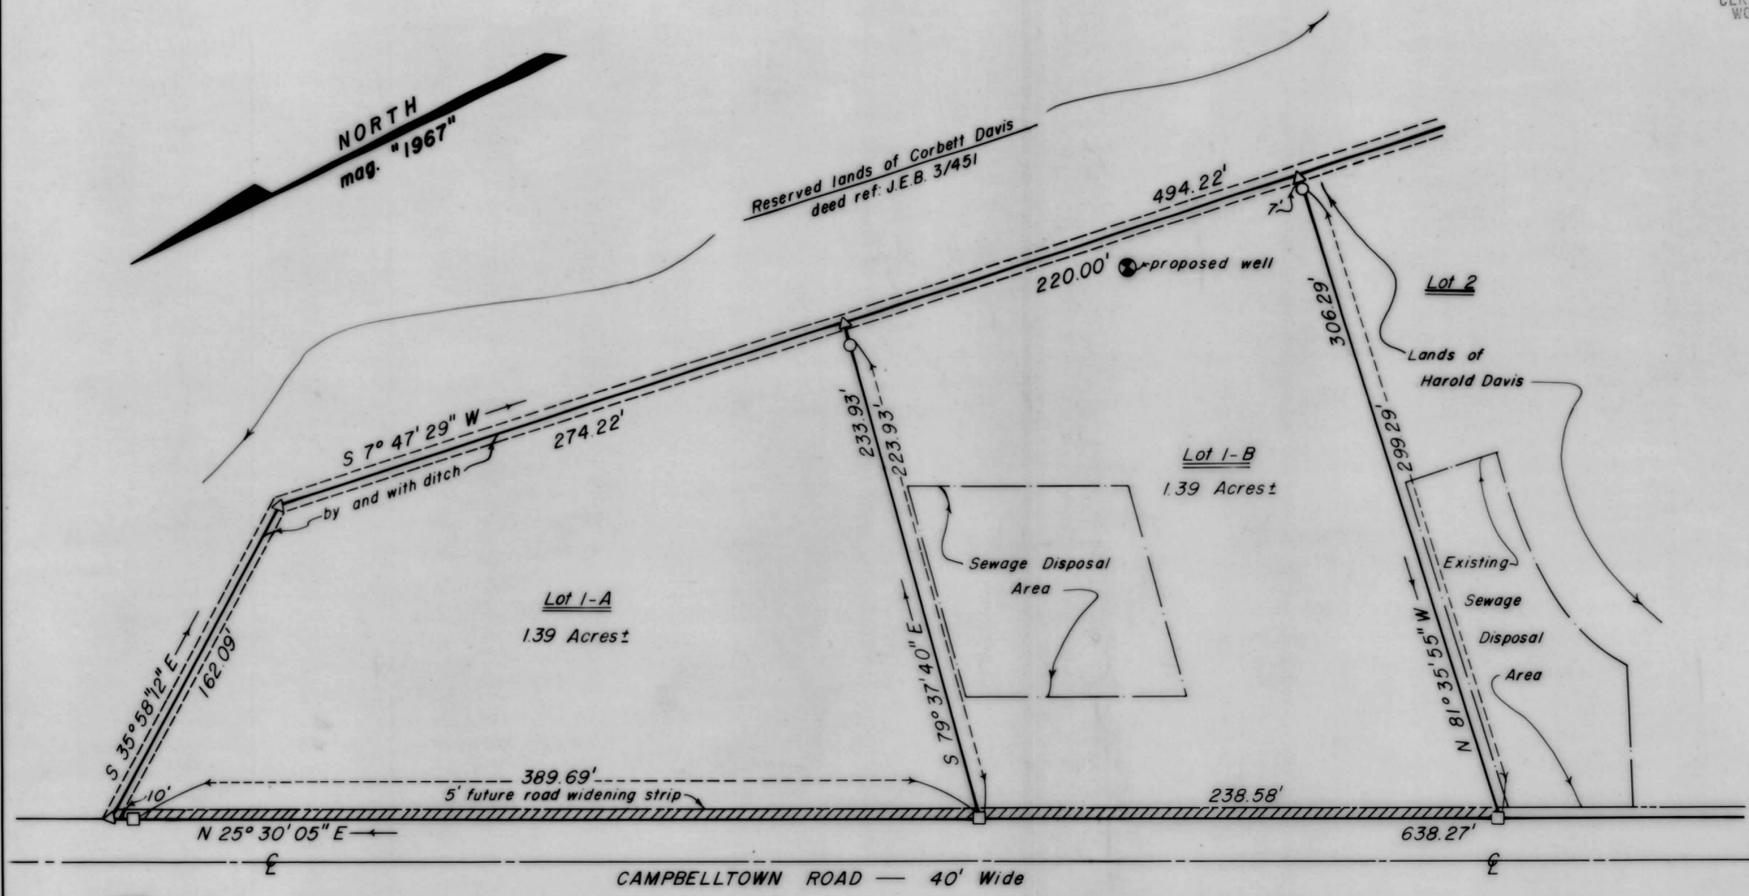
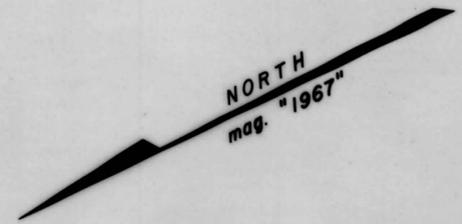


WCL 7/9/18

MAY 23-83 B 230960\*\*\*\*\*3 00

FILED  
MAY 23 3 06 PM '83  
WARNE C. LITTLETON  
CLK. CT. CT.  
WOR. CO.

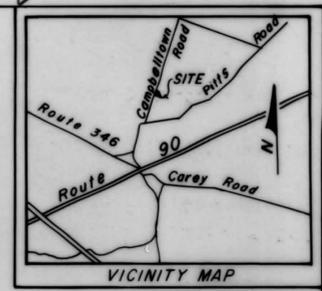

**Resubdivision of Lot 1**  
as shown on the plat  
"Minor Subdivision for Harold B. Davis"  
deed ref. 807/427

**Legend**  
□ = found concrete monument  
○ = found iron pipe  
△ = unmarked point

Note: Property zoned - Agricultural

*[Signature]*  
Worcester County Planning and Zoning Commission  
17 May 1983  
Date

Lot 1-B is approved for interim individual water supply and sewage system in accordance with Regulation 10.17.02 Subsection I to penetrate the shallow ground water table. For each building unit, a minimum of 10,000 square feet, exclusive of building, easements, rights of ways and such other permanent or physical objects, shall be provided for the subsurface disposal of sewage. Lot 1-A is reserved lands of Harold Davis and is not approved for individual sewage and water system at this time.

*[Signature]*  
Worcester County Health Department  
5/13/83  
Date

**OWNER'S and SURVEYOR'S CERTIFICATE**

We certify that the requirements of Section 3-108 of the Real Property Article of the Annotated Code of Maryland (1981) concerning the making of this plat and the setting of markers have been complied with.

*[Signature]*  
Harold B. Davis  
5/13/83  
Date

Pursuant to Section 2-303(9) of the Worcester County Subdivision Ordinance, the following statements are required to be attached to and recorded with the plat shown hereon.

- A. The grant of a permit or approval of this subdivision shall not constitute a representation, guarantee, or warranty of any kind by Worcester County or by any official or employee thereof of the practicability or safety of any proposed use, and shall create no liability upon the county, its officials, or employees.
- B. Any approval by the Worcester County Health Department of any sewer or water system or suitability therefor is based upon state and county standards existing as of the date of approval, such standards are subject to change and a building permit may be denied in the future, in the event standards cannot be met as of the date of application for such permit.
- C. The following listed widening strips, amenities and improvements are hereby offered for dedication to the County Commissioners for Worcester County. Acceptance of such offer may take place at any time by appropriate act of the County Commissioners. The County Commissioners are in no way required to accept such offer. The offer may not be withdrawn without the consent of the County Commissioners.
  - 1. A five foot strip across the front of Lots 1-A and 1-B and adjoining the existing road is offered as a widening strip for the future widening of Campbelltown Road.



*[Signature]*  
Frank G. Lynch Jr. L.S. No. 179B  
5/13/1983  
Date

"Resubdivision of Lot 1"		
Berlin Election District No 3 - Worcester County, Maryland		
Tax map 14, parcel 224		
Scale: 1" = 50'	Approved by:	Date: 5/12/83
File no: 310/82	Revised:	Drawn by: B.G.
FRANK G. LYNCH Jr and ASSOCIATES		
Route 4, Box 2998, Berlin, Maryland 21811 - phone 641-3773		

MSA CSU 2157-4452

