


WCL 88/43

FILED  
MAY 21 8 56 AM '04  
WARNE & SIBLEY  
CL. & S. W.

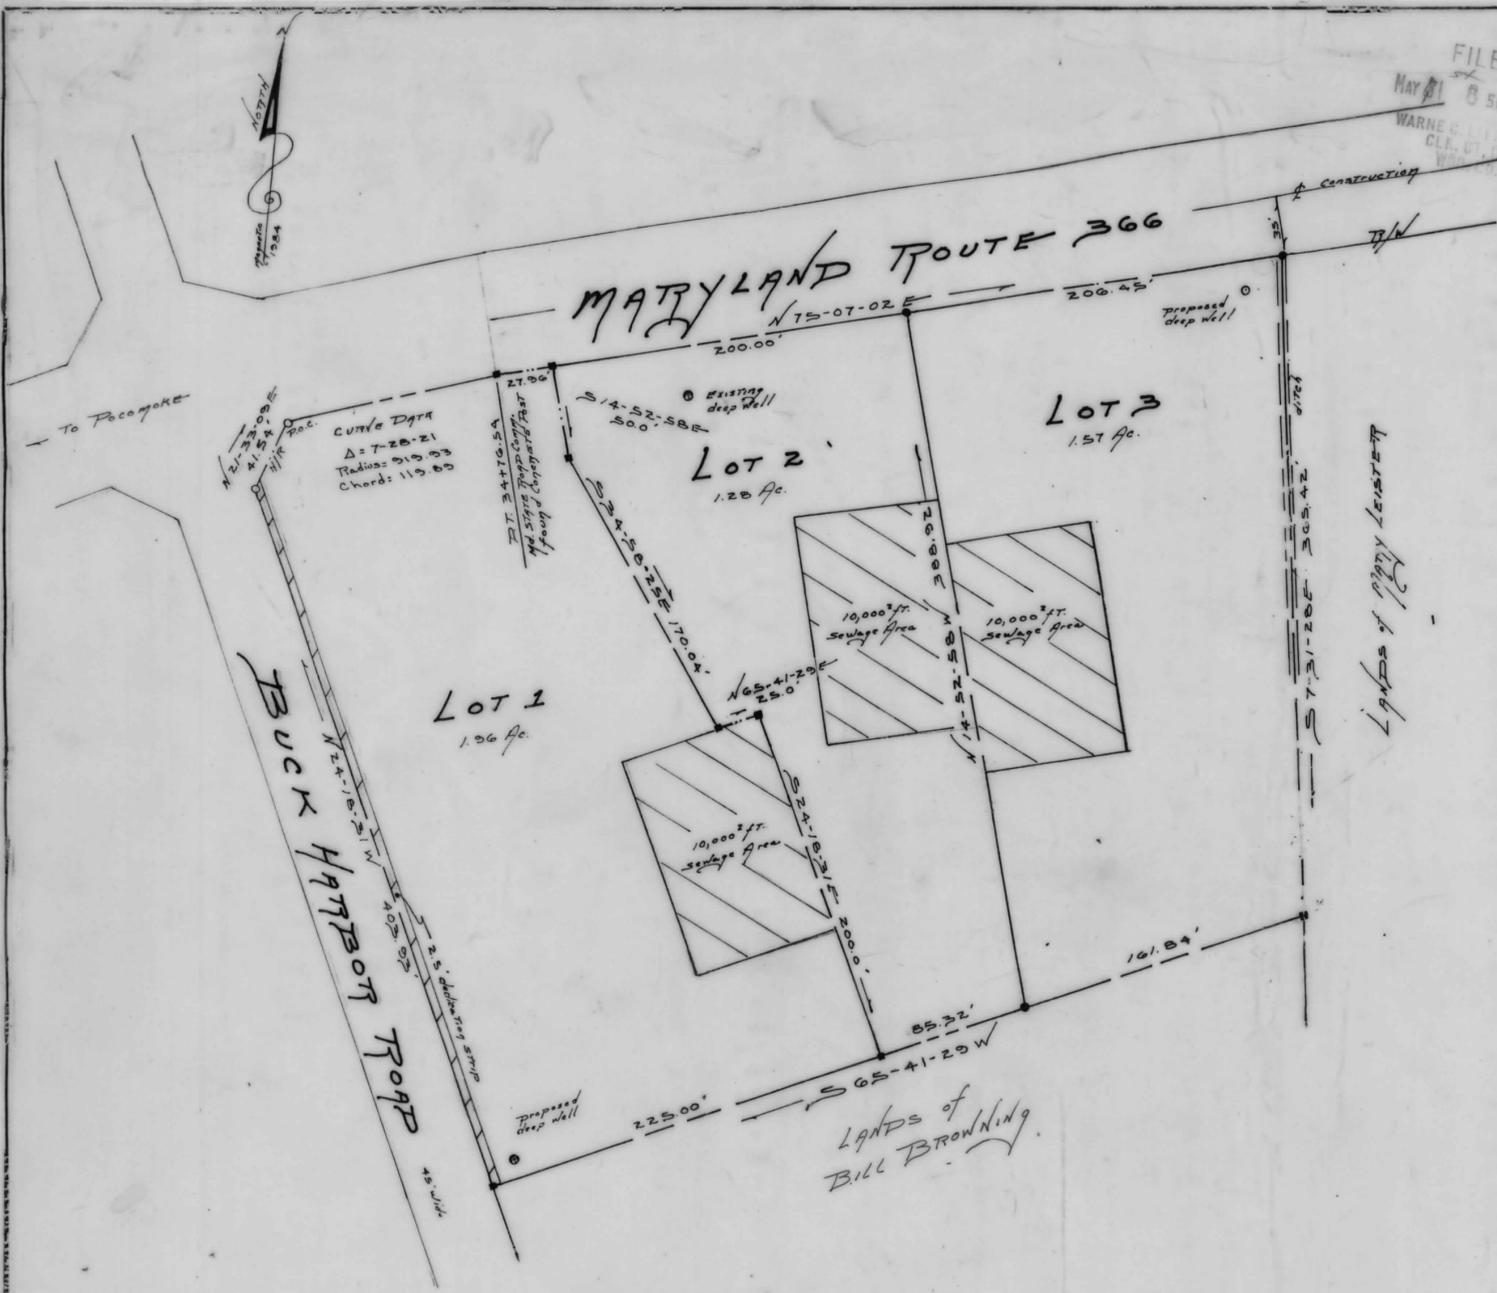

Pursuant to Section 2-303 (9) of the Worcester County Subdivision Ordinance, the following statements are required to be attached to and recorded with the plat shown on page 1 hereof.

- A. The grant of a permit or approval of this subdivision shall not constitute a representation, guarantee, or warranty of any kind by Worcester County or by any official or employee thereof of the practicability or safety of any proposed use, and shall create no liability upon the county, its officials, or employees.
- B. Any approval by the Worcester County Health Department of any sewer or water system or suitability therefore is based upon state and county standards existing as of the date of approval; such standards are subject to change and a building permit may be denied in the future, in the event standards cannot be met as of the date of application for such permit.
- C. The following listed widening strips, amenities and improvements are hereby offered for dedication to the County Commissioners for Worcester County. Acceptance of such offer may take place at any time by appropriate act of the County Commissioners. The County Commissioners are in no way required to accept such offer. The offer may not be without the consent of the County Commissioners.
  1. A 2.5 foot strip across the front of Hettie Adkins Subdivision and adjoining the existing road is offered as a widening strip for the future widening of Buck Harbor Road

Worcester Co. Planning & Zoning Comm.

*[Signature]* 25 April 1984

This Subdivision is Approved For Interim Individual Water Supply And Sewage System In Accordance with Regulation 10, 17.02 Subsection I To Penetrate The Shallow Ground Water Table. For Each Building Unit, A Minimum of 10,000 Square Feet, Exclusive Of Building, Easements, Right of Ways, And Such Other Permanent Or physical Objects, Shall Be Provided For The Subsurface Disposal Of Sewage.

Anyone contemplating use of the lot for building purposes should contact the Worcester County Health Department regarding sewage system design criteria.

*[Signature]*  
Worcester County Health Department

4/24/84  
Date

OWNERS AND SURVEYORS CERTIFICATE

We certify that the requirements of Section 3-108 of the Real Property Article of the Annotated Code of Maryland (1974) concerning the making of this plat and the setting of markers have been complied with.

*[Signature]*  
Owner

4/24/84  
Date

*[Signature]*  
H. William Pusey #188-B

4/24/84  
Date

HETTIE ADKINS SUBDIVISION  
FIRST ELECTION DISTRICT  
WORCESTER COUNTY  
MARYLAND

DEED REFERENCE: J.E.P. 20/44 a part of



EA/88

SCALE 1"=60'

DATE 4/19/84



Sheet 2 of 22

MSA CS4 2157-4685

