



25-P-P-7H

98/2

98/2

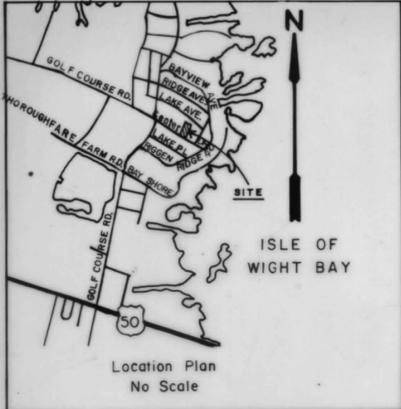

FILED
APR 11 3 57 PM '84
RECORDED IN
WARRANTY DEPARTMENT
CLERK OF RECORDS
BALTIMORE, MARYLAND

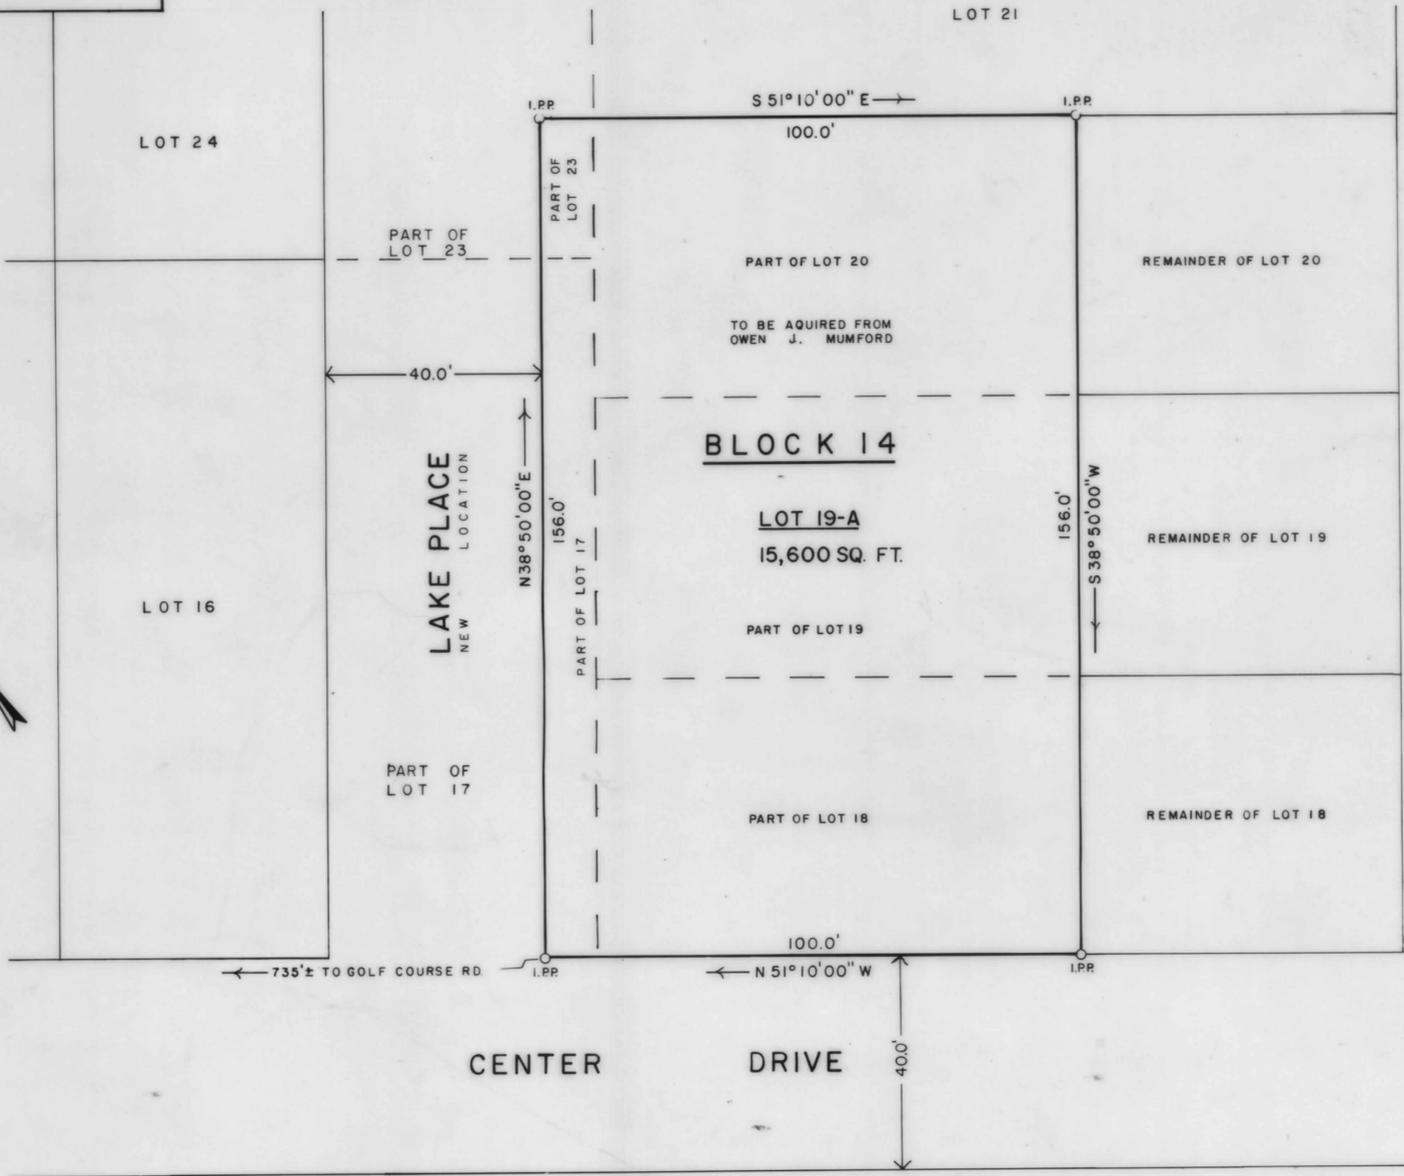

REC FEE 2.50
MISC FEE 2.50
TOTL 5.00
8371CKEN 5.00
03 01985 4-11 PG 17

Property Survey
for
WORCESTER COUNTY SANITATION COMM.
BAYSHORE ACRES
"Section No. 2"
WEST OCEAN CITY
Tenth Elect. Dist.
WORCESTER COUNTY, MD.

I certify this survey and plat to be correct.

Harold W. Janyal

CERTIFICATION

We certify the requirements of Real Property Section 3-108 of the Annotated Code of Maryland, 1974 Edition, as far as it concerns the making of this plat and setting of markers have been complied with.

Owen J. Mumford Owner

Harold W. Janyal Surveyor



NOTES
1. DEED REF. 201/490 and 292/619
2. PLAT REF. J.E.B. No. 1, folio 4

The grant of a permit or approval of this subdivision shall not constitute a representation, guarantee, or warranty of any kind by Worcester County or by any official or employee thereof of the practicability or safety of any proposed use, and shall create no liability upon the county, its officials or employees.

Any approval by the Worcester County Health Department of any sewer or water system or suitability thereof is based upon state and county standards existing as of the date of approval; such standards are subject to change and a building permit may be denied in the future, in the event standards cannot be met as of the date of application for such permit.

APPROVAL

Worcester County Planning & Zoning Comm.

Date *22 Feb 1984*

By *[Signature]*
Chairman

APPROVAL

Worcester County Health Dept.

Date *2/16/84*

By *[Signature]*

Lot 19-A APPROVED FOR SEWAGE PUMPING STATION ONLY