


RHO 140146

STATE PLANE COORDS

RECORDING FEE 3.00  
TOTAL 3.00  
RECORDED 8/27/94  
RECEIVED 8/27/94  
1st Fl. 25, 1994, 14104 P&B

LEGEND

- - IRON PIPE FOUND
- - PROPERTY CORNER
- - IRON ROD W/ CAP SET
- ⊕ - POWER POLE/UTILITY POLE
- ⊙ - SEWER MANHOLE
- ☆ - LIGHT POLE
- - BASE LINE
- ⊗ - WELL

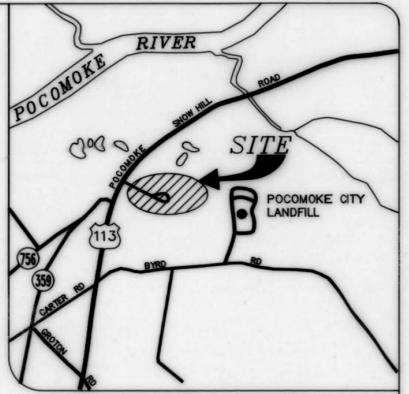


VICINITY MAP  
SCALE: 1"=2000'

NOTES:

- 1) NO ABSTRACT TITLE WAS PROVIDED PRIOR TO THIS SURVEY.
- 2) ALL UTILITIES ARE UNDERGROUND OR AS SHOWN ON THIS SURVEY.
- 3) BASED UPON THE FEDERAL EMERGENCY MANAGEMENT AGENCY MAP 240083 225A, DATED 2/15/79, THE LOT SHOWN IS LOCATED IN ZONE C.
- 4) WATER AND SEWER ON SITE AS SHOWN.
- 5) ALL OFFSETS ARE TO THE ACTUAL FOUNDATION AND DO NOT INCLUDE OVERHANGS.

TO POCOMOKE CITY

MD RTE 756

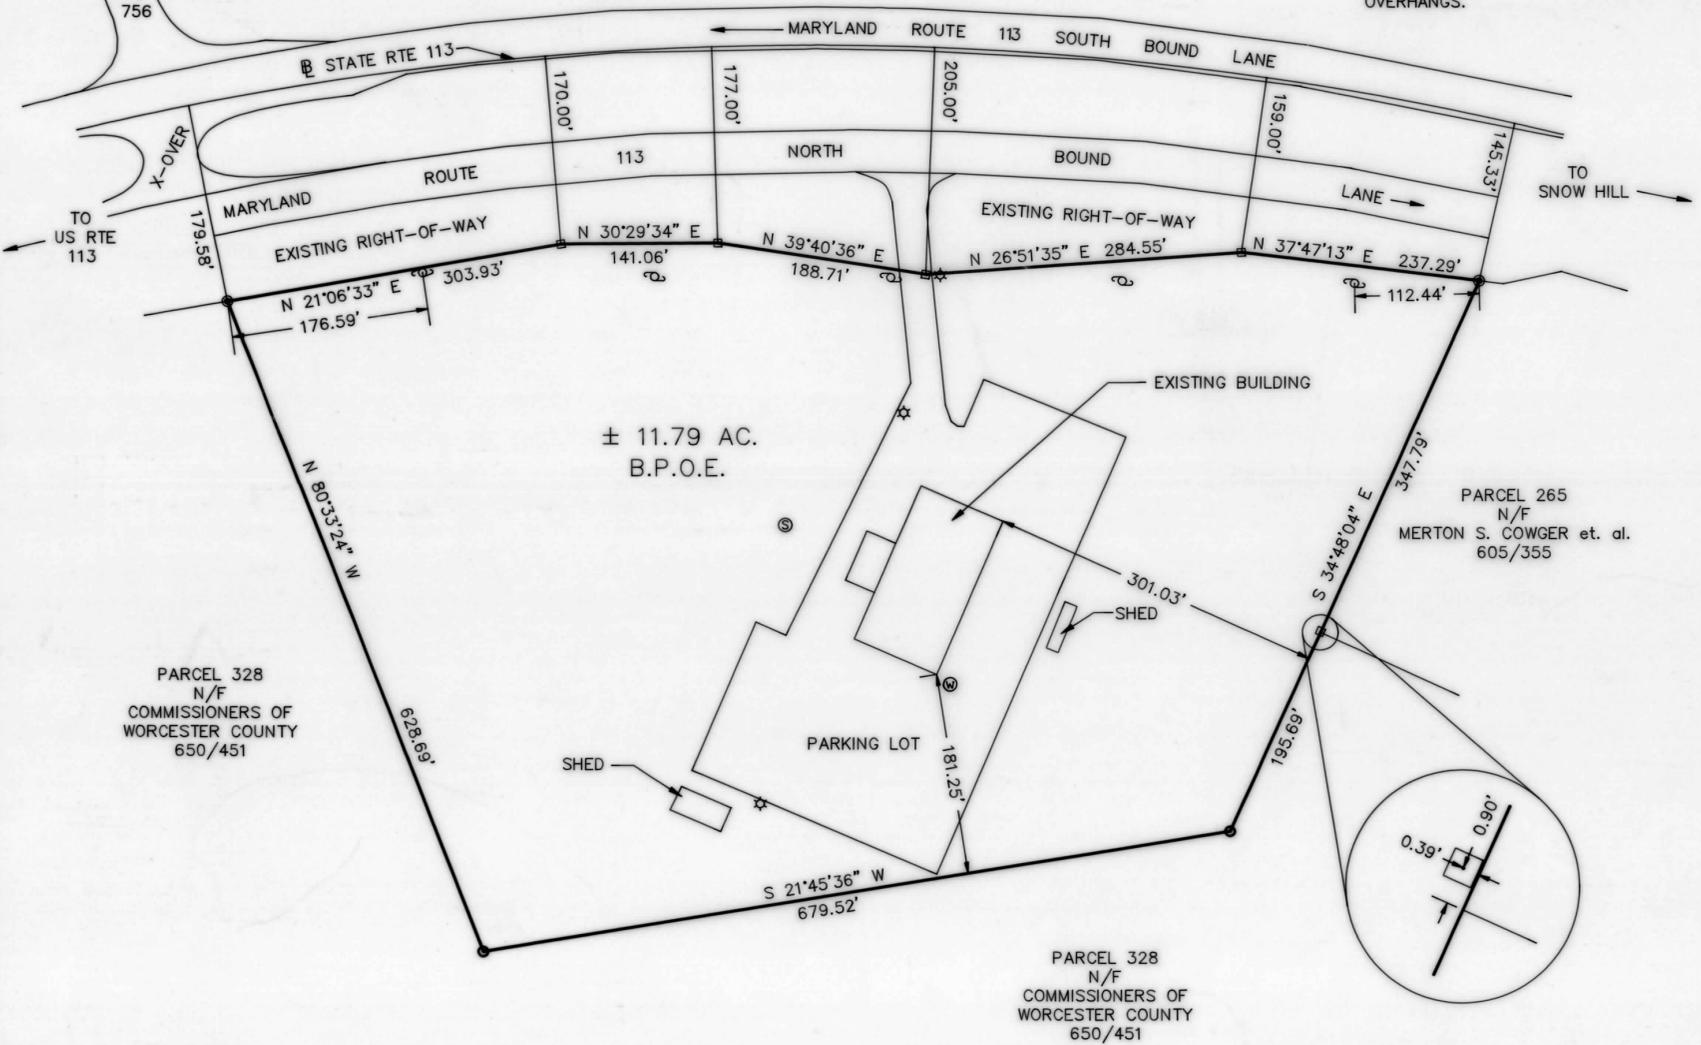

PARCEL 328  
N/F  
COMMISSIONERS OF  
WORCESTER COUNTY  
650/451

PARCEL 265  
N/F  
MERTON S. COWGER et. al.  
605/355

PARCEL 328  
N/F  
COMMISSIONERS OF  
WORCESTER COUNTY  
650/451

GRAPHIC SCALE



( IN FEET )  
1 inch = 100 ft.



SURVEYOR'S CERTIFICATE

I, GEORGE E. YOUNG, III, A REGISTERED LAND SURVEYOR OF THE STATE OF MARYLAND, DO CERTIFY THE LAND SHOWN HEREON HAS BEEN LAID OUT AND PLAT THEREOF PREPARED IN ACCORDANCE WITH THE PROVISIONS OF REAL PROPERTY ARTICLE 3-108 OF THE ANNOTATED CODE OF MARYLAND.

*George E. Young, III*  
George E. Young, III  
Professional Land Surveyor No. 10854

10/21/94  
DATE

GEORGE E. YOUNG, III, PC  
ENGINEERS & SURVEYORS

1504 MARKET STREET  
POCOMOKE, MARYLAND 21851  
VOICE: (410) 957 2149  
(410) 632 2434  
FAX: (410) 957 2928

TITLE: **SURVEY**  
OF THE LANDS OF  
**B.P.O.E. LODGE 1624**  
TAX MAP 84 BLOCK 3 PARCEL 330 DEED 653/501  
POCOMOKE CITY, WORCESTER COUNTY, MARYLAND  
ELECTION DISTRICT POCOMOKE No. 1

SCALE: 1"=100'	REVISIONS:
DRAWN BY: DWC	8/15/94
DATE DRAWN: 8/9/94	
DESIGNED BY: GEY, III	
CHECKED BY: GEY, III	
PROJECT # 87064	SHEET 1 OF 1

FILED

MSA CSU 2157-5352

