

# THE 'HAWAII' BUILDING

R.H.O. 147/11

## NOTES OF CONDOMINIUM PLAT - HIDDEN HARBOUR VI, INC. - PHASE V, BUILDING 'E'

1. THIS CONDOMINIUM PLAT IS MADE SOLELY FOR THE PURPOSE OF COMPLIANCE WITH SECTION II-105 OF THE MARYLAND CONDOMINIUM ACT. THUS, COMMON ELEMENTS ARE SHOWN DIAGRAMMATICALLY ONLY TO THE EXTENT FEASIBLE AND MEASURED DIMENSIONS AND FLOOR AREAS ARE CORRECT TO A REASONABLE TOLERANCE, CAUTION IS URGED IN REGARD TO USING THIS PLAT FOR PURPOSES FOR WHICH IT IS NOT INTENDED, SUCH AS DETERMINING THE NATURE OR DESIGN OF THE STRUCTURE OR OTHER COMPONENTS OF THE BUILDING OR THEIR EXACT DIMENSIONS OR LOCATIONS.
2. THIS PLAT INDICATES THE OUTLINES OF CERTAIN BUILDING COMPONENTS THAT ARE PART OF THE UNITS, IT IS NOT INTENDED TO SHOW THE EXACT LOCATION OR DIMENSION OF THESE COMPONENTS OR ALL OF THEM.
3. FLOOR AREAS OF UNITS ARE BASED ON THE PORTION OF THE FLOOR THAT IS PART OF THE UNIT, ACCORDINGLY, THE AREAS THAT ARE PART OF THE COMMON ELEMENTS AND THE LIMITED COMMON ELEMENTS SUCH AS BALCONIES, WALKWAYS, THE STRUCTURAL WALLS, COLUMNS, VOIDS, ETC. HAVE BEEN DELETED.

4. THE ELEVATION OF THE UPPER AND LOWER BOUNDARIES OF EACH UNIT IS AN AVERAGE ELEVATION AND SUBJECT TO MINOR VARIANCES. IT IS STATED IN FEET ABOVE MEAN LOW WATER AND IS MEASURED TO THE UNFINISHED UPPER SURFACE OF THE STRUCTURAL FLOOR OF THE UNIT IN THE CASE OF ITS LOWER BOUNDARY, AND THE UNFINISHED LOWER SURFACE OF THE CEILING OR THE ROOF OF THE UNIT IN THE CASE OF ITS UPPER BOUNDARY. THE DATUM USED TO DETERMINE THE ELEVATION IS MEAN LOW WATER DATUM (1.57' HIGHER THAN MEAN SEA LEVEL ESTABLISHED IN 1929 BY U. S. G. S.).
5. SOLID SHADING OF AN AREA OR COMPONENT INDICATES THAT IT IS A GENERAL COMMON ELEMENT, CROSS-HATCHING INDICATES LIMITED COMMON ELEMENT, AND CLEAR ELEMENTS ARE UNIT ELEMENTS.
6. THESE NOTES ARE INTENDED TO AVOID MISUNDERSTANDINGS AND ARE NOT INTENDED TO CHANGE THE EFFECT OF THE CONDOMINIUM DECLARATION, WHICH CLASSIFIES VARIOUS COMPONENTS OF THE BUILDING AS SHOWN AS COMMON ELEMENTS OR PART OF A UNIT.

RECORDING FEE 15.00  
PLAT-SUBDIVIS 15.00  
TOTAL 30.00  
Rpt # 21774  
RND 3661 Blk # 1540  
Jun 21, 1996 68:43

### SURVEYOR'S CERTIFICATION

I HEREBY CERTIFY THAT I AM A LAND SURVEYOR LICENSED TO PRACTICE AS SUCH IN THE STATE OF MARYLAND AND THAT THIS CONDOMINIUM PLAT AND THE SURVEY SHOWN THEREON WERE MADE BY ME OR PERSONS UNDER MY DIRECTION AND SUPERVISION AND THAT THEY ACCURATELY DELINEATE THE LAND AND IMPROVEMENTS AS OF THIS DATE AND ALL EASEMENTS, RIGHT-OF-WAYS, OR OTHER ENCROACHMENTS THAT COULD BE DETECTED BY AN INSPECTION OF THE PROPERTY ON THIS DATE OR OF WHICH I AM AWARE. ALL REQUIREMENTS OF LAW CONCERNING THE MAKING OF SURVEY SHOWN ON THIS CONDOMINIUM PLAT HAVE BEEN COMPLIED WITH, INCLUDING THE REQUIREMENTS OF SECTION 3-108(c) OF THE REAL PROPERTY ARTICLE OF ANNOTATED CODE OF MARYLAND.

THIS WILL ALSO CERTIFY, FOR THE PURPOSE OF SECTION II - 105 (D) OF THE REAL PROPERTY ARTICLE OF THE ANNOTATED CODE OF MARYLAND, THAT THIS CONDOMINIUM PLAT, TOGETHER WITH THE APPLICABLE WORDING OF THE DECLARATION IS A CORRECT REPRESENTATION OF THE CONDOMINIUM DESCRIBED AND THAT THE IDENTIFICATION AND LOCATION OF EACH UNIT AND THE COMMON ELEMENTS, AS CONSTRUCTED, CAN BE DETERMINED FROM THEM.

MY LICENSE NUMBER AS A LAND SURVEYOR IS NO. 10738.

BY John H. Plummer DATE 6/5/96  
JOHN H. PLUMMER

### OWNER'S CERTIFICATION

HIDDEN HARBOUR VI, INC. ACTING AS DEVELOPER UNDER THE MARYLAND CONDOMINIUM ACT, HEREBY ADOPTS THIS CONDOMINIUM AND CERTIFIES THAT TO THE BEST OF ITS KNOWLEDGE, ALL REQUIREMENTS OF LAW CONCERNING ITS MAKING, INCLUDING THOSE OF SECTION 3-108 (c) OF THE REAL PROPERTY ARTICLE OF THE ANNOTATED CODE OF MARYLAND AS FAR AS IT CONCERNS THE MAKING OF THE SURVEY SHOWN HEREON AND THE SETTING OF MARKERS HAS BEEN COMPLIED WITH.

BY Thomas P. Monahan VP DATE 6/7/96  
THOMAS P. MONAHAN for  
HIDDEN HARBOUR VI, INC.

### APPROVALS :

APPROVED BY THE PLANNING AND ZONING COMMISSION OF THE TOWN OF OCEAN CITY, MARYLAND.

THIS APPROVAL DOES NOT EXTEND TO ANY FUTURE USES AND IS LIMITED TO APPROVING THE USES AND AS BEING ENCOMPASSED WITHIN THE APPLICATION AND APPROVALS OF THE PLANNING AND ZONING COMMISSION AND THE BOARD OF ZONING APPEALS. THIS APPLICATION AND RECORDS ARE AVAILABLE FOR REVIEW AT THE OFFICE OF THE UNDERSIGNED.

BY J. Shain Smith DATE 4/7/96  
ZONING ADMINISTRATOR, TOWN OF OCEAN CITY, MD.

MASTER PLAN APPROVAL, MAYOR AND CITY COUNCIL OF THE TOWN OF OCEAN CITY, MARYLAND.

BY Roland E. Powell DATE 6-12-96  
HON. ROLAND E. POWELL


CITY COUNCIL George Feehley DATE 9-12-96  
GEORGE FEEHLEY, PRESIDENT

APPROVED FOR PUBLIC SEWAGE SYSTEMS BY WORCESTER ENVIRONMENTAL PROGRAMS.

BY Richard L. Wells DATE 6/10/96  
RICHARD L. WELLS  
COUNTY HEALTH OFFICER

### INDEX OF SHEETS :

DESCRIPTION	SHEET NO.
COVER SHEET	1
AS-BUILT SITE PLAN	2
FIRST FLOOR PLAN	3
SECOND FLOOR PLAN	4
THIRD FLOOR PLAN	5
BUILDING ELEVATIONS	6

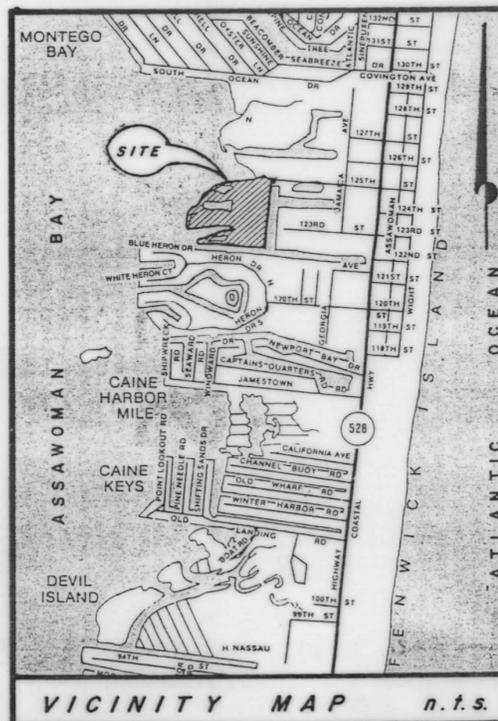

**THE ISLAND AT  
HIDDEN HARBOUR  
(A CONDOMINIUM)**

**BUILDING 'E' COVER SHEET**

Scale: N/A	Surveyed: _____	Job No. 11-1077-89
Date: 6 JUNE 1996	Drawn: W.O.M.	Field Book _____ Pg. _____
Revised: _____	Checked: J.H.P.	Sheet 1 Of SIX

**JOHN H. PLUMMER** PROFESSIONAL ENGINEERS  
AND ASSOCIATES, INC. REG. LAND SURVEYORS  
615 EASTERN SHORE DRIVE  
SALISBURY, MARYLAND 21801

FILED  
Jun 21 6 44 AM '96  
RICHARD H. OUITTEN-  
CLK. CT. CT.  
WOR. CO.