


FILED

RHO 147/46

JUL 8 9 35 AM '95


RICHARD H. DUTTEN -
CLK. CT. CT.
WOR. CO. MD.

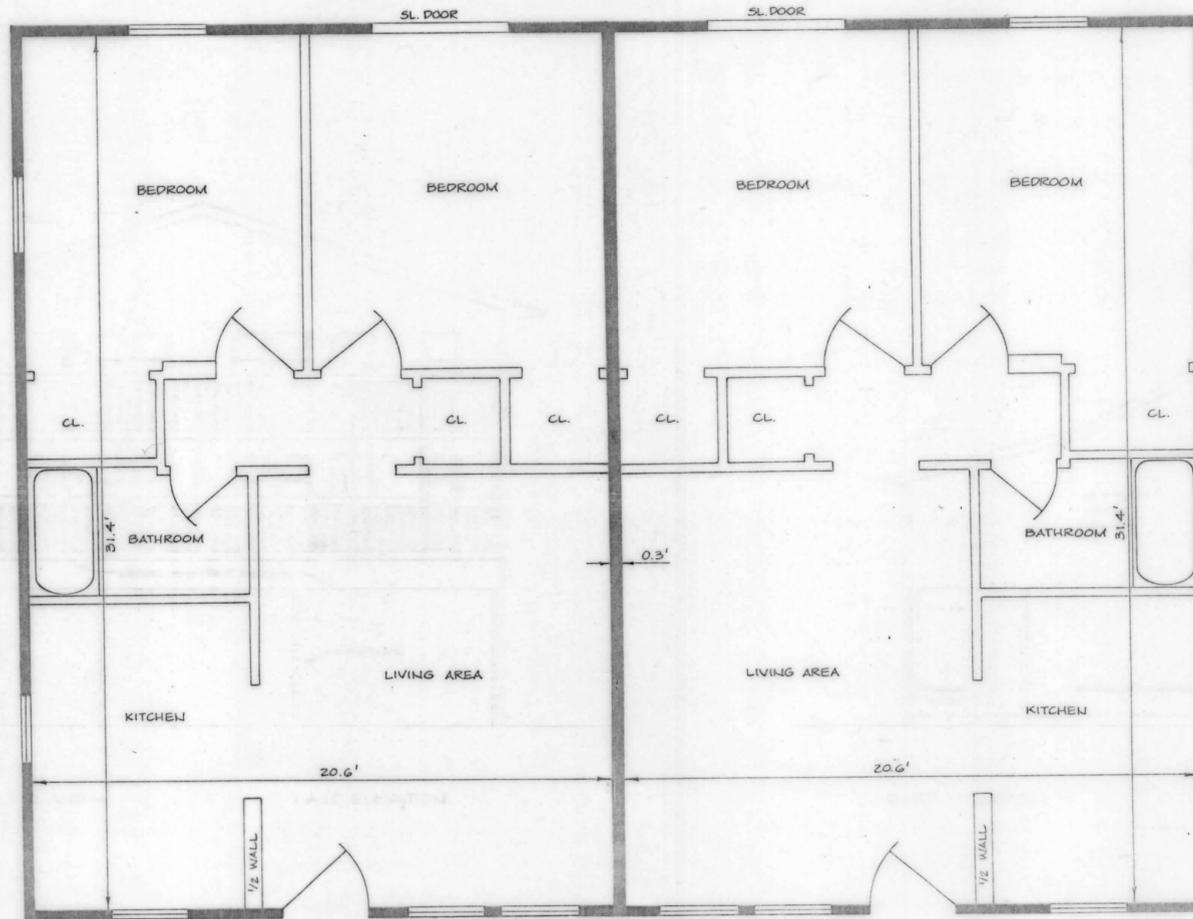

UNIT 1 (FIRST FLOOR)
UNIT 3 (SECOND FLOOR)

UNIT 2 (FIRST FLOOR)
UNIT 4 (SECOND FLOOR)

647 SF ± EACH UNIT

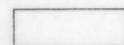 DENOTES UNIT ELEMENT
 DENOTES LIMITED COMMON ELEMENT TO BE USED EXCLUSIVELY BY UNITS C, D, E, AND F

DIMENSIONS ARE FROM FACE OF STUD

ROYAL PALACE CONDOMINIUM
TOWN OF OCEAN CITY
TENTH ELECTION DISTRICT
WORCESTER COUNTY, MARYLAND

Frank G. Lynch, Jr.
& Associates, Inc.

SURVEYING · LAND PLANNING
10535 RACETRACK ROAD · BERLIN, MARYLAND 21811
(410) 641-5353 · 641-5773

DESIGNED BY	SURVEYED BY GPM	FILE # 5544/94
DRAWN BY GPM	DATE 5/2/95	SHEET 4 OF 5
CHECKED BY FGL	SCALE 1/4" = 1'	

