


S.V.H. 231/22

FILED  
 2009 MAY -17 AM 11:34  
 CLK.C11  
 STEPHEN V. HAYLES  
 131013  
 03:00M

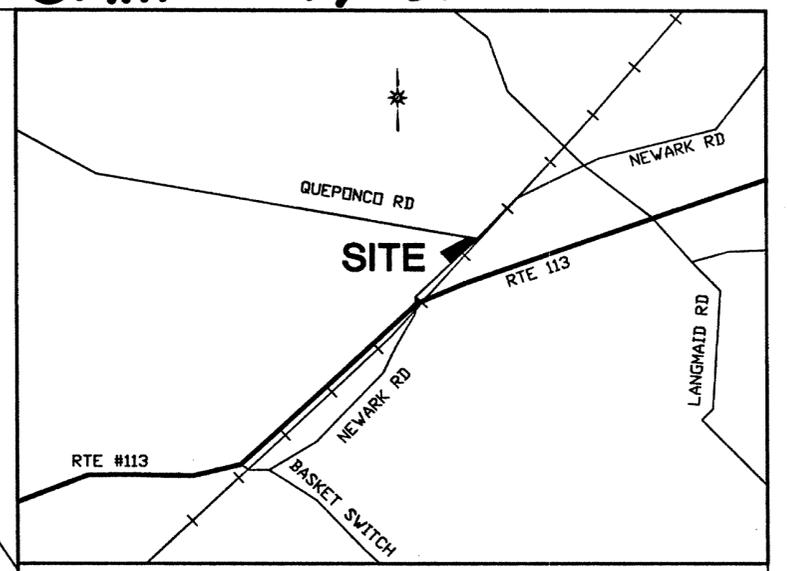

LOCATION MAP • NOT TO SCALE


N/F  
 WILLIAM AND MARY CROPPER  
 145/361  
 PARCEL 63  
 PLAT REF. ODC 32/135  
 AND UNRECORDED PLAT BY  
 W. PITTS, DATED 06/10/1961

N/F  
 KINNIKIN REALTY, INC.  
 2537/68  
 PARCEL 60  
 PLAT REF. ODC 37/158

N/F  
 WATERS, CLEOPHAS AND SARAH JACKSON, ETAL  
 606/484  
 PARCEL 62

PARCEL 61  
 AREA=  
 20772.1 +/-SQ. FT.  
 0.48 +/-ACRES

RECORDING FEE 1.50  
 PLAT FEE-A 1.50  
 TOTAL 3.00  
 Recd NOB1 RCP1 2 88714  
 SWH 8192 DLM 4 459  
 Map 07, 2689 11736 sh

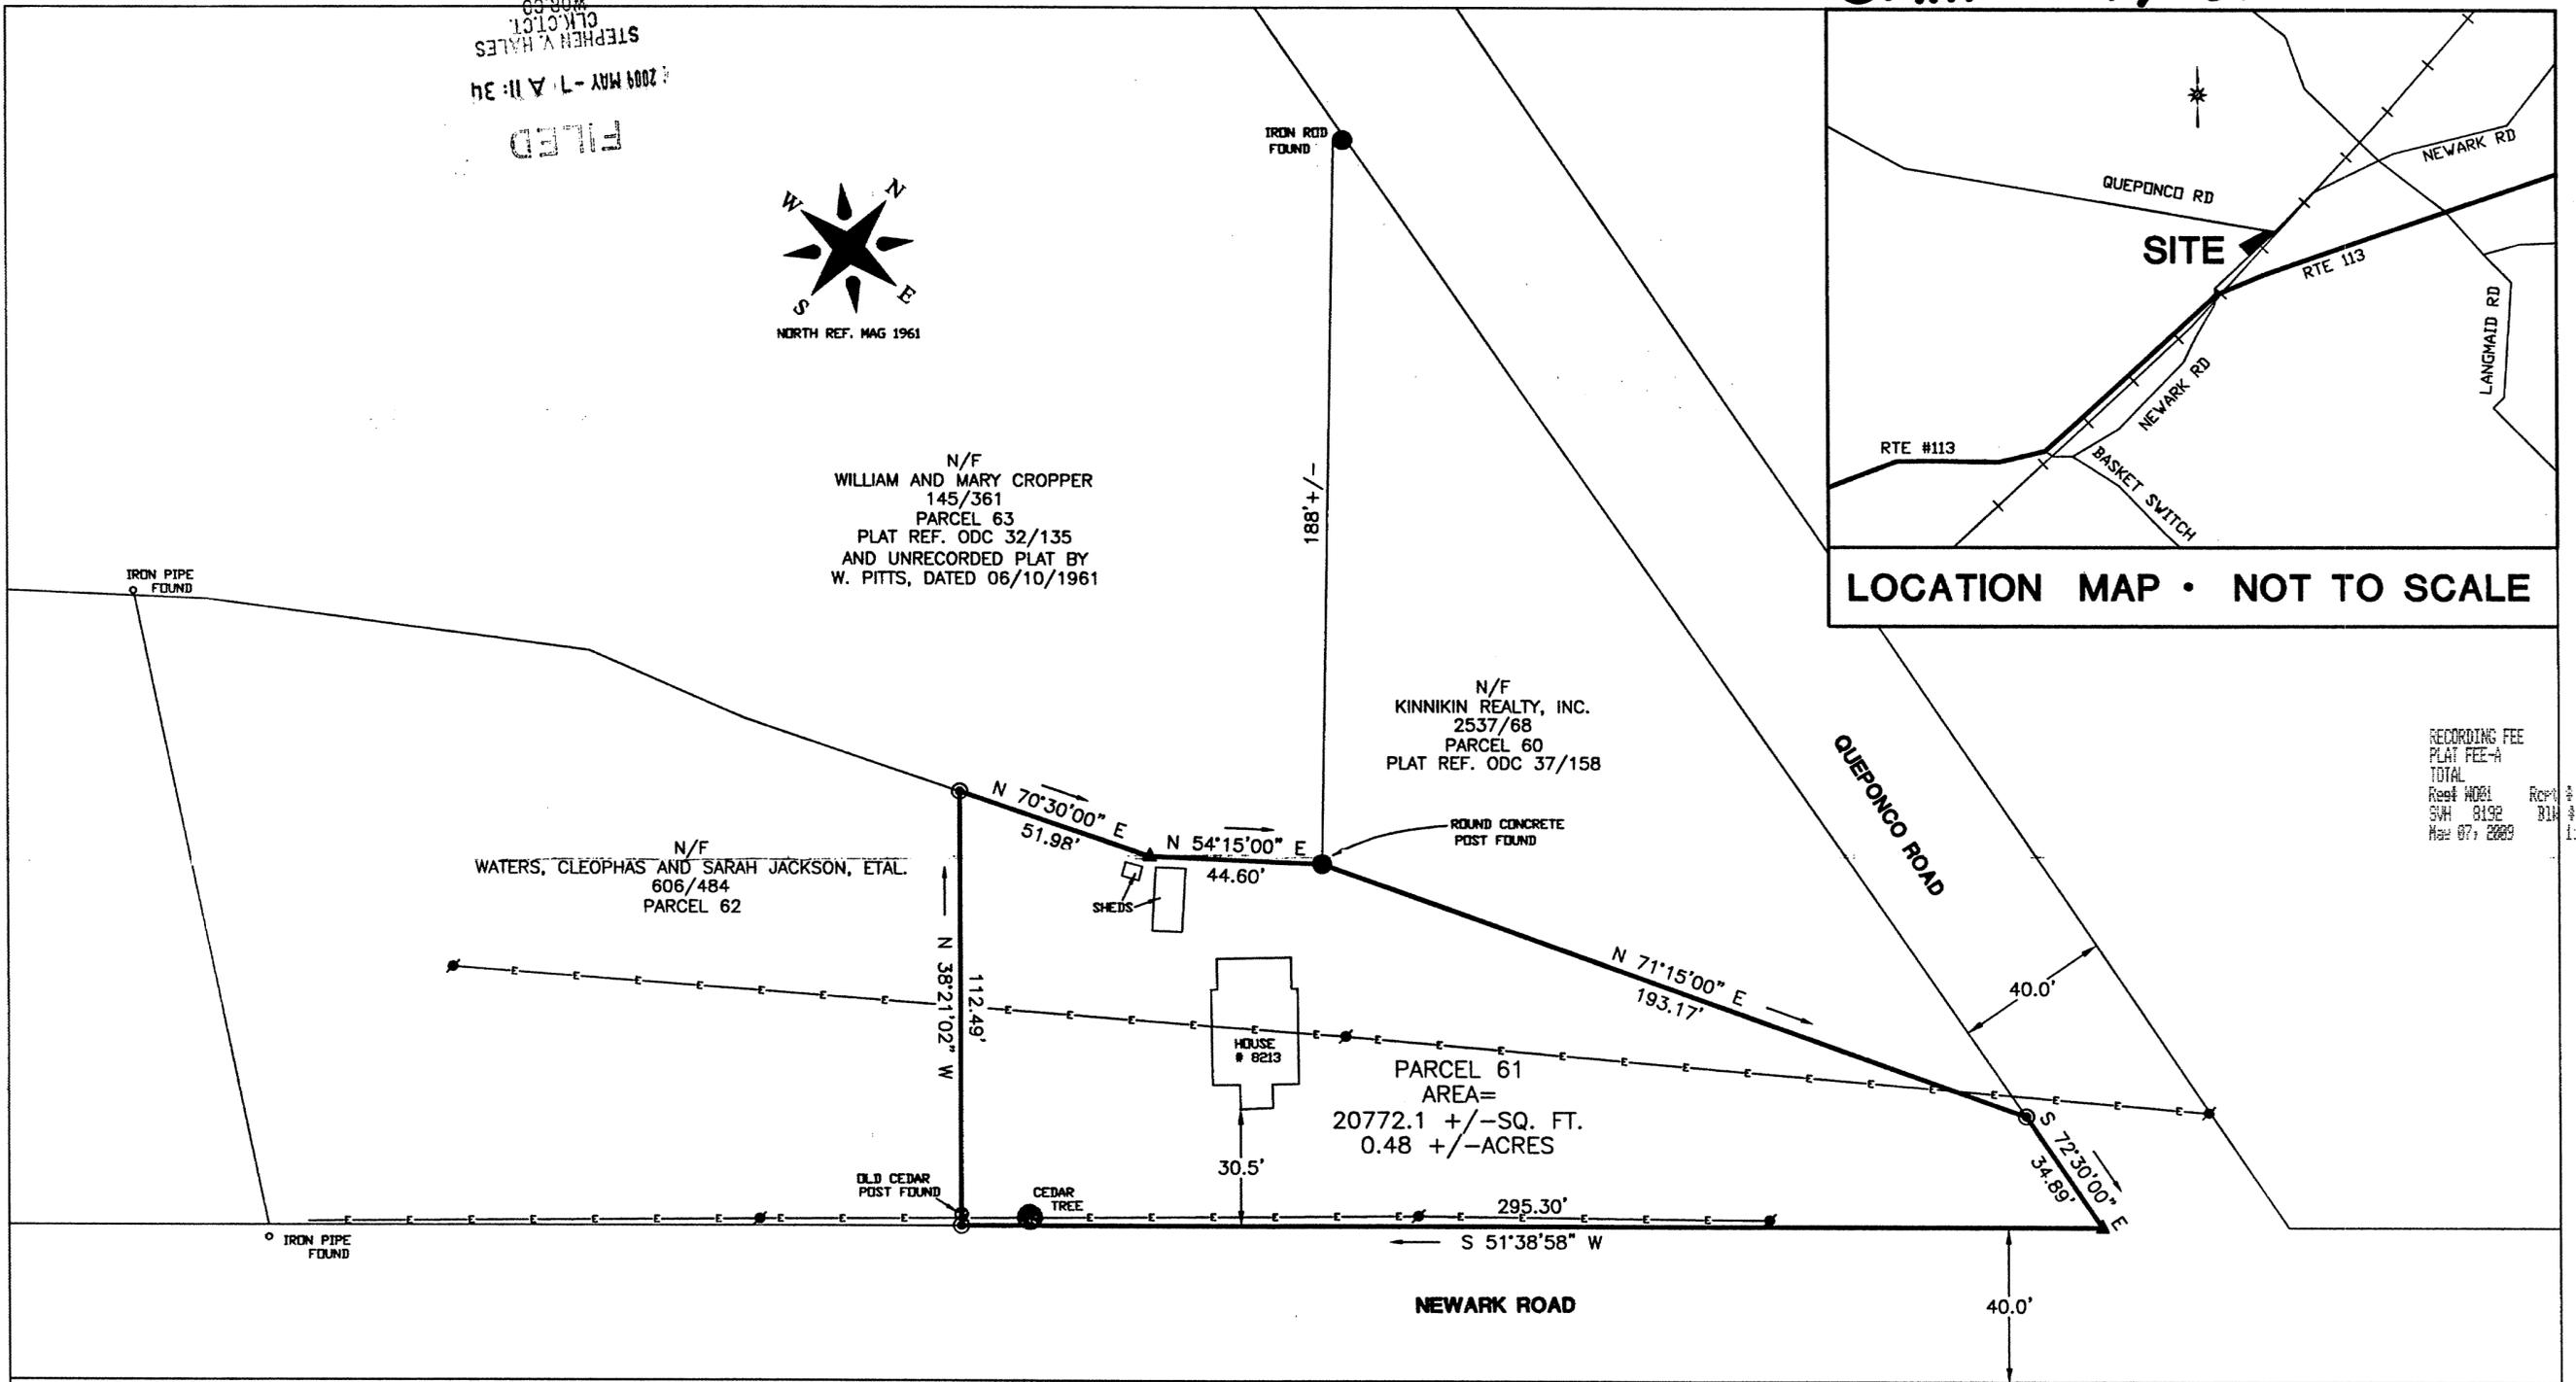


**GENERAL NOTES**

1. WORCESTER COUNTY, TAX MAP NO. 49 GRID 1 P. 61
2. ZONED: A-1
3. DEED REF: 299/493
4. PLAT REF: AS SHOWN
5. FOURTH TAX DISTRICT
6. BASED UPON FEDERAL EMERGENCY MANAGEMENT AGENCY FLOOD INSURANCE RATE MAP, COMMUNITY PANEL NO. 240083 0100B, DATED 06/15/1983, THIS PARCEL IS LOCATED IN FLOOD ZONE 'C'
7. OTHER THAN SHOWN, THIS SURVEY PLAT DOES NOT VERIFY THE EXISTENCE OR NON EXISTENCE OF RIGHTS OF WAY OR EASEMENTS ON THIS PROPERTY
8. NO TITLE SEARCH WAS PROVIDED FOR OUR USE.

**LEGEND**

- OVERHEAD UTILITY LINES
- UTILITY POLE
- IRON ROD WITH CAP SET
- ▲ PROPERTY CORNER

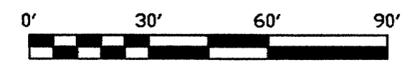

**PROPERTY SURVEY  
 ESTATE OF  
 WILLIAM HENRY PURNELL  
 WORCESTER COUNTY, MARYLAND**

SCALE 1" = 30'	SURVEYED NAN	JOB NO. LEE, EDDIE
DATE 01/28/09	DRAWN NAN	FIELD BOOK X PAGE X
REVISED -	CAD FILE DALE	SHEET 1 OF 1

**WILKINS-NOBLE LLC**  
 LAND SURVEYING  
 11755 SOMERSET AVE. PRINCESS ANNE, MD 21853  
 PHONE: 410-621-0321 FAX: 410-621-0320

Nathan Andrew Noble, Lic. #21431, either personally prepared this Property Survey or was in responsible charge over its preparation and the surveying work reflected in it, all in compliance with requirements set forth in regulation 12 of corner title 9, subtitle 13, chapter 09.13.06.

P11638604 MSA CN 2157 8534