


Maryland State Archives

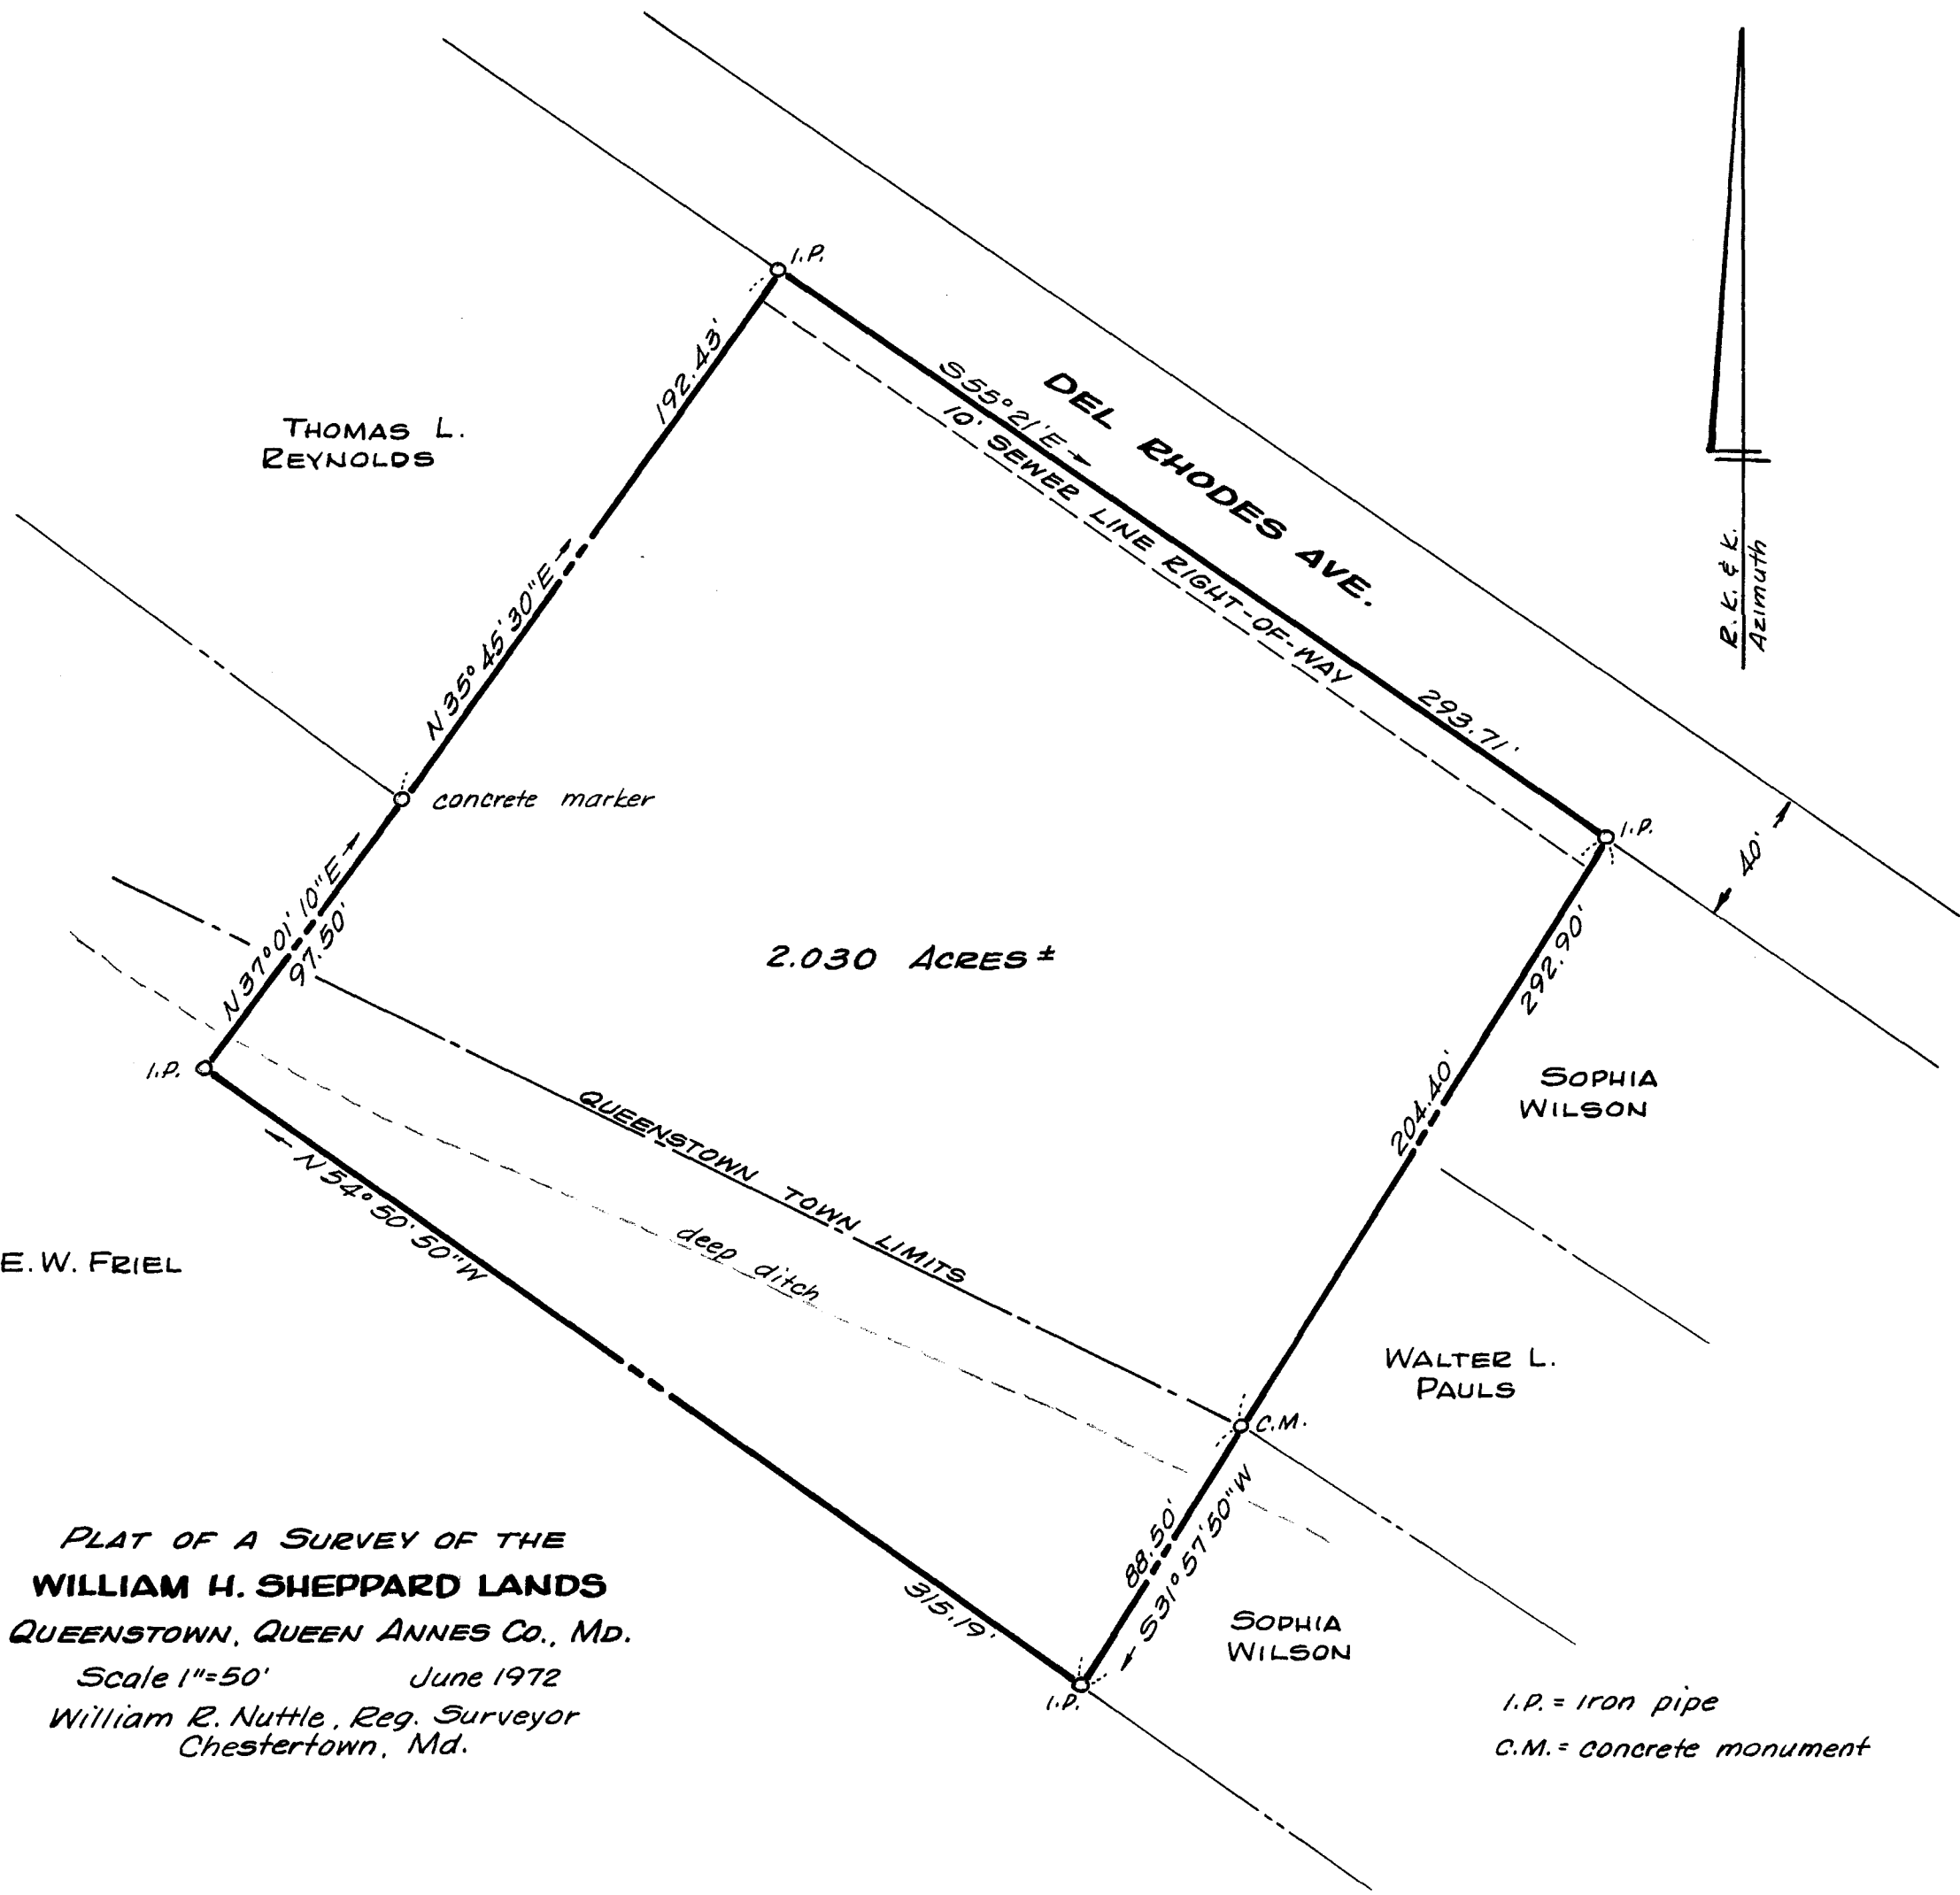

THOMAS L. REYNOLDS

DEL RHODES AVE.
10' SEWER LINE RIGHT-OF-WAY

R. L. & K.
Azimuth

N 35° 45' 30" E
192.43'

concrete marker

2.030 ACRES ±

N 37° 01' 10" E
97.50'

I.P.

QUEENSTOWN TOWN LIMITS
deep ditch

S.E.W. FRIEL

N 54° 50' 50" W
315.19'

SOPHIA WILSON

WALTER L. PAULS

204.40'

292.90'

I.P.

SOPHIA WILSON

C.M.

88.50'
S 31° 57' 50" W

I.P. = iron pipe
C.M. = concrete monument

PLAT OF A SURVEY OF THE
WILLIAM H. SHEPPARD LANDS
QUEENSTOWN, QUEEN ANNES CO., MD.
Scale 1"=50' June 1972
William R. Nuttle, Reg. Surveyor
Chestertown, Md.

MSP 50 5593-7-368