




Maryland State Archives

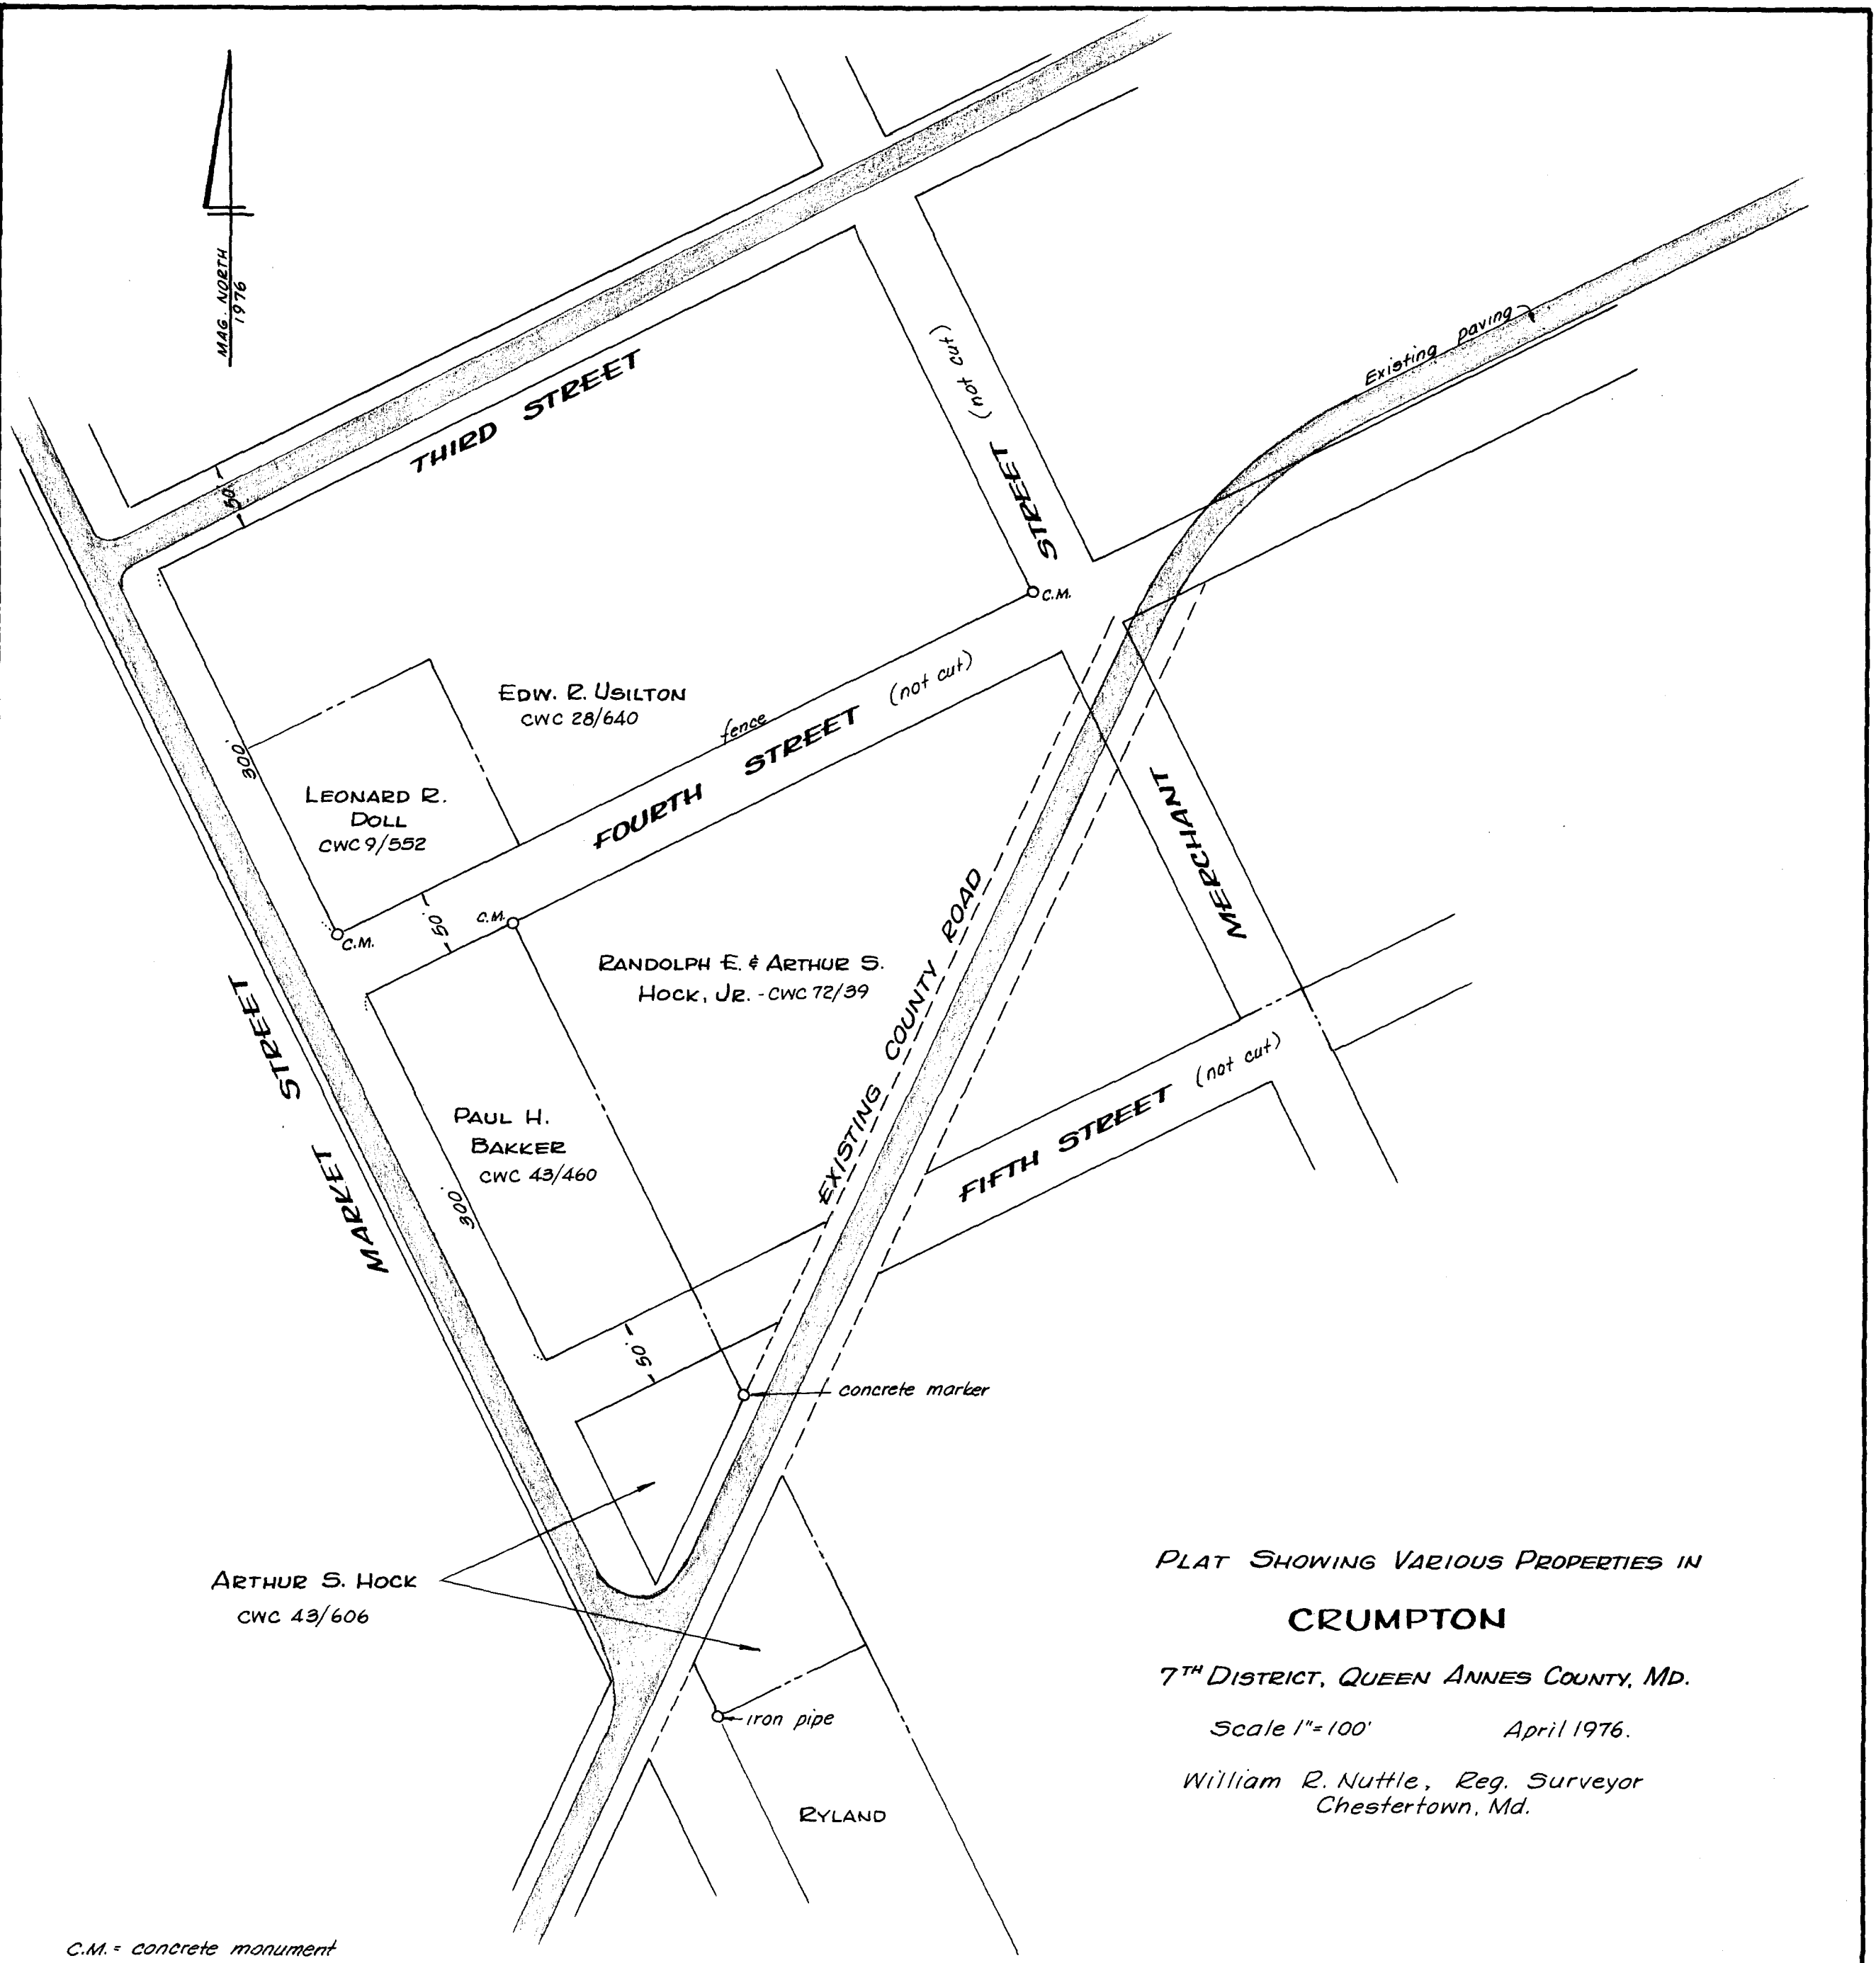

THIRD STREET

LEE STREET (not cut)

Existing paving

EDW. R. USILTON
CWC 28/640

LEONARD R. DOLL
CWC 9/552

FOURTH STREET (not cut)

MARKET STREET

RANDOLPH E. & ARTHUR S. HOCK, JR. - CWC 72/39

PAUL H. BAKKER
CWC 43/460

EXISTING COUNTY ROAD

MENTHANT STREET

FIFTH STREET (not cut)

ARTHUR S. HOCK
CWC 43/606

concrete marker

iron pipe

RYLAND

PLAT SHOWING VARIOUS PROPERTIES IN
CRUMPTON

7TH DISTRICT, QUEEN ANNES COUNTY, MD.

Scale 1"=100' April 1976.

William R. Nuttle, Reg. Surveyor
Chestertown, Md.

C.M. = concrete monument

MSASC 5593-7-465