

DESCRIPTION OF HYNSON'S CHAPEL CEMETERY, SIXTH DISTRICT, KENT COUNTY, MD.

Beginning for the same at the intersection of the northeast side of Ricaud's Branch- Langford Road and the southeast side of Bakers Lane, said point being the westernmost corner of the herein described lands; and running, thence, by and with the southeast side of Bakers Lane N 24 00 E - 260.43' to an iron pipe and the lands of George C. Redman; thence, by and with said Redman lands S 66 05 50 E - 314.12' to an iron pipe and the lands of Maurice R. Lins, Sr.; thence, by and with said Lins lands S 24 54 10 W - 205.03' to an iron pipe and S 24 54 10 W - 3.60' to the northeast side of Ricaud's Branch- Langford Road; thence, by and with the northeast side of said road along a line defined by the four following chords: (1) N 80 27 50 W - 53.05', (2) N 76 32 20 W - 95.71', (3) N 73 55 W - 97.42', and (4) N 73 47 W - 69.37' to the place of beginning. Containing in all 1.709 acres of land, more or less.

March 13, 1986.

William R. Nuttle


DESCRIPTION OF THE HYNSON'S CHAPEL CEMETERY LANDS, SIXTH DISTRICT,
KENT COUNTY, MD.

Beginning for the same at the intersection of the southeast side of Bakers Lane (50' wide) and the northeast side of Richauds Branch-Langford Road (50' wide); and running, thence, by and with the southeast side of Bakers Lane N 24 00 E - 260.43' to an iron pipe and the lands of George C. Redman; thence, by and with said Redman lands S 66 05 50 E - 314.12' to an iron pipe and the lands of Maurice R. Lins, Sr.; thence, by and with said Lins lands S 24 54 10 W - 205.03' to an iron pipe and S 24 54 10 W - 3.60' to the northeast side of Ricauds Branch-Langford Road; thence, by and with the northeast side of said road along a curve defined by the four following chords: (1) N 80 27 50 W - 53.05', (2) N 76 32 20 W - 95.71', (3) N 73 55 W - 97.42', and (4) N 72 47 W - 69.37' to the place of beginning. Containing in all 1.709 acres of land, more or less.

May 8, 1985.


William R. Nuttle.

Map 43

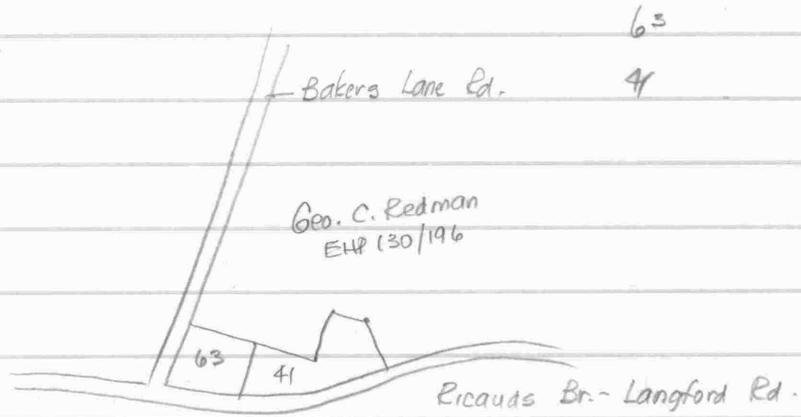

- 63- Hymois Chapel Cemetery no ref.
- 41- Maurice R. Lins, Sr. EHP 150/142

Survey by McCom 1979

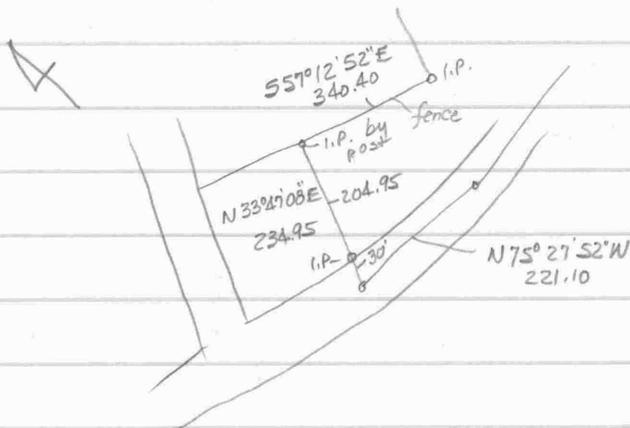

Hymson's Chapel W. E. Church - JKHS/526

Begin into E's side.

S 70³/₄°E - 12.6 207.90


S 83¹/₂°E - 5.4 ^{89.1} to Cosden

w/s N 22¹/₂°E - 12³/₄ 210.38

N 68°W - 17.7 ^{292.05} to E side.


S 23°W - straight to begin

Plot SB5/176 Chancery

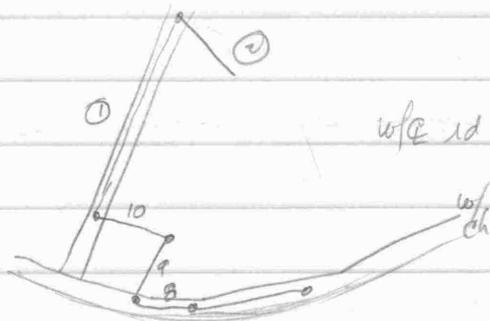

- ? 221?
/ 238.12 3928.98
- ① N 24°E - ~~23.1~~ to Vannort
 - ② S 43¹/₄°E - 134.28 ^{2215.62}
 - w/ E side. ③ N 84³/₄°W - 13.40 ^{221.1} to church
 - ④ N 21¹/₂°E - 14.24 ^{234.96}
 - ⑤ N 66¹/₂°W - 20.36 ^{335.94} to begin

GEORGE C. REDMAN

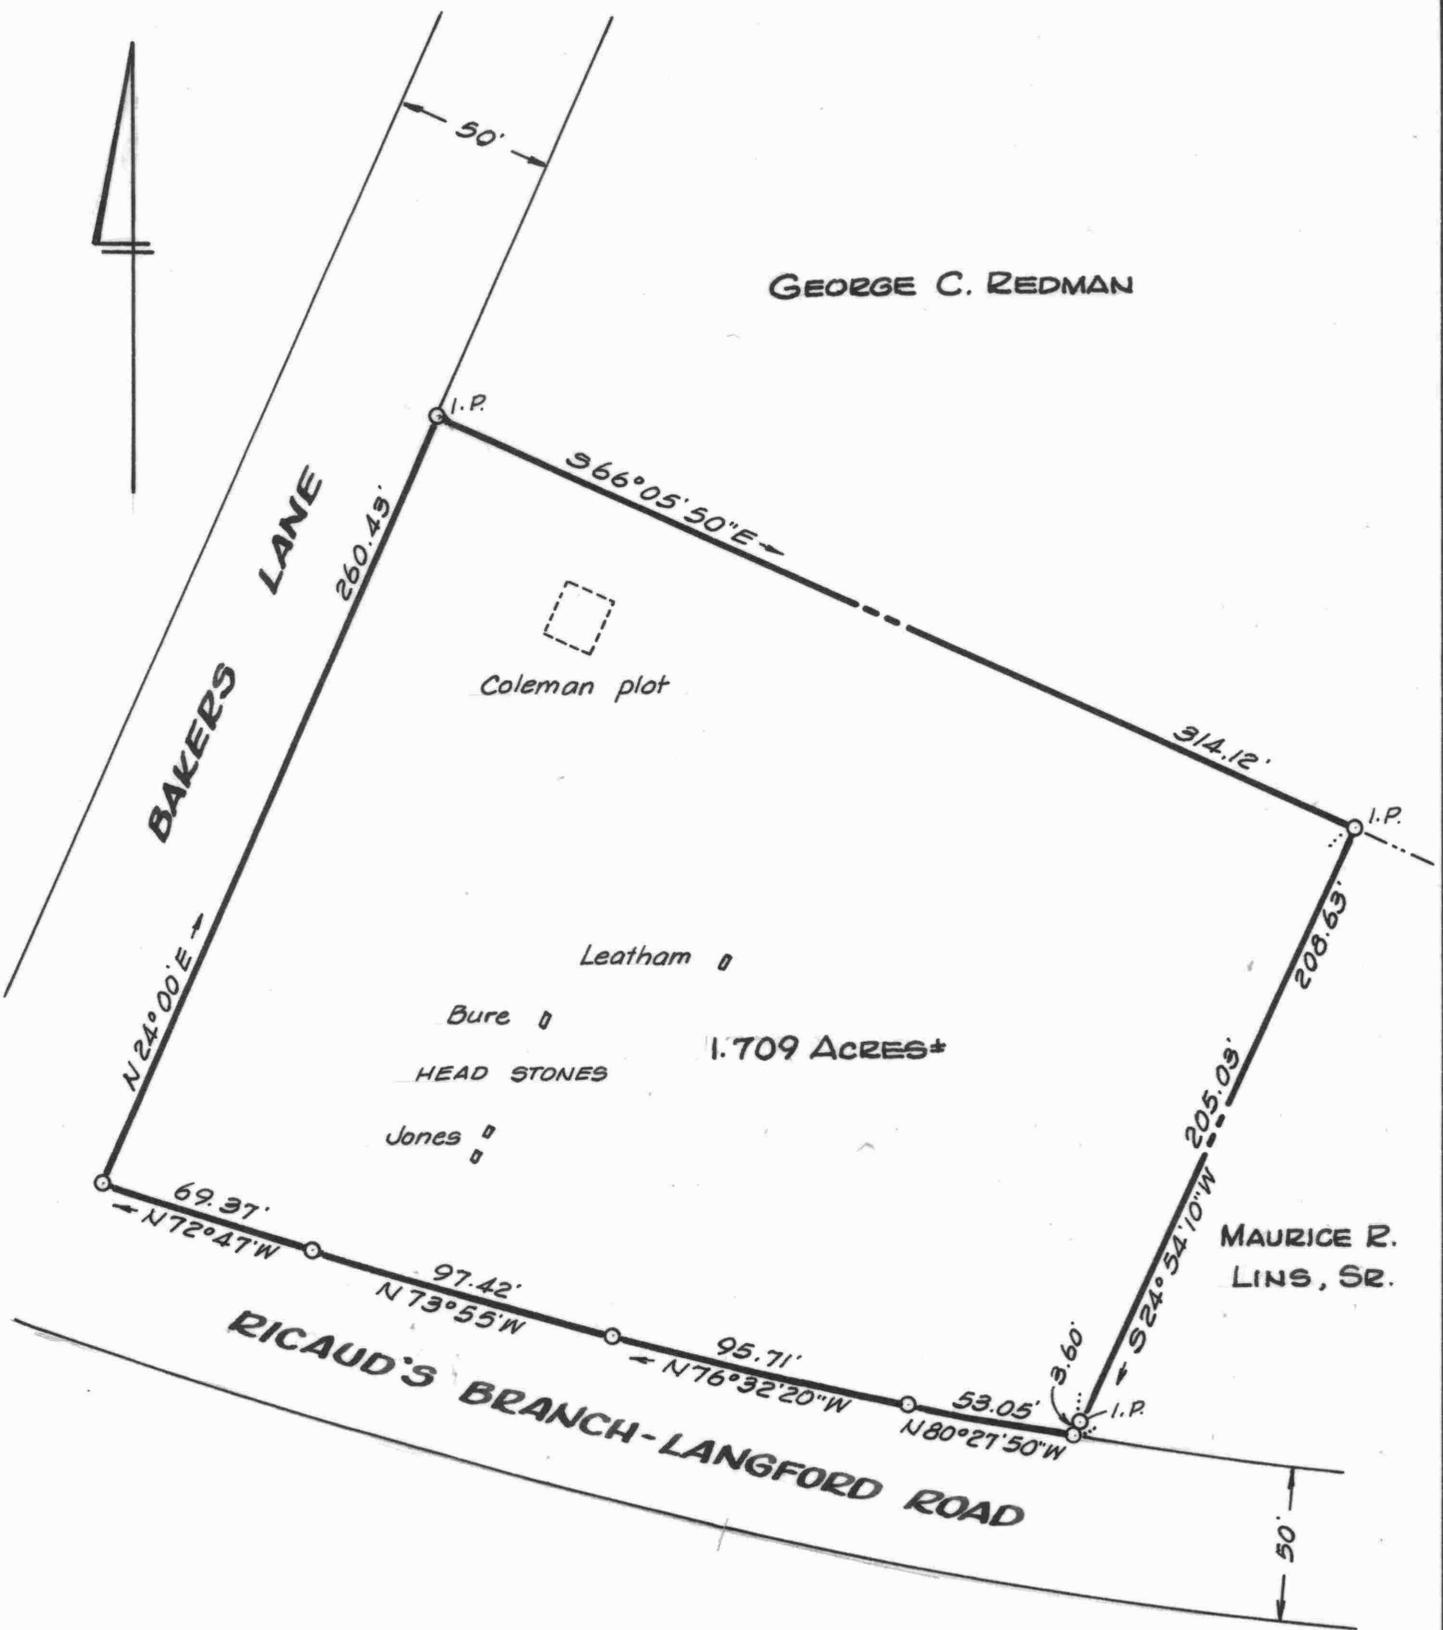

**PLAT OF A SURVEY OF
HYNSON'S CHAPEL CEMETERY**

6TH DISTRICT, KENT CO., MD.

Scale 1"=60' Feb. 1985.

William R. Nuttle, Reg. Surveyor
Chestertown, Md.

I.P. = iron pipe