

DESCRIPTION OF PART OF THE WILLIAM L. PARSONS LANDS,
THIRD DISTRICT, KENT COUNTY, MD.


Beginning for the same at an iron pipe on the south side, of, but not adjacent to, Chinquapin Road, said point being on the division line between the lands of William L. Parsons and the lands of Franklin T. Wiltbank S 33 36 30 W - 42.42' from the intersection of said line and the centerline of Chinquapin Road; and running, thence, by and with a new division line between the herein described lands and other lands of Parsons S 07 45 20 E - 643.29' to an iron pipe at a corner of the lands of Brick House Farm, Inc.; thence, by and with said Brick House Farm lands N 66 38 30 W - 432.00' to an iron pipe and the lands of Franklin T. Wiltbank; thence, by and with said Wiltbank lands N 23 36 30 E - 559.68' to the place of beginning. Containing in all 2.731 acres of land, more or less.

Together with a 50' right-of-way across other lands of Parsons to Chinquapin Road, more particularly described as follows: Beginning at the beginning point of the above description; and running, thence, by and with the division line between the lands of Parsons and the lands of Wiltbank N 33 36 30 E - 22.53' to the south side of Chinquapin Road (33' wide); thence, by and with the south side of said road along a curve the chord of which is N 89 40 E - 60.27'; thence, S 33 36 30 W - 112.97' to intersect the first line of the above description; thence, by and with said first line reversed N 07 45 20 W - 75.66' to the place of beginning.


March 11, 1977.

William R. Nuttle.


WH69/3104 - Survey by Taylor of Com. Pennell Deann property - 1920

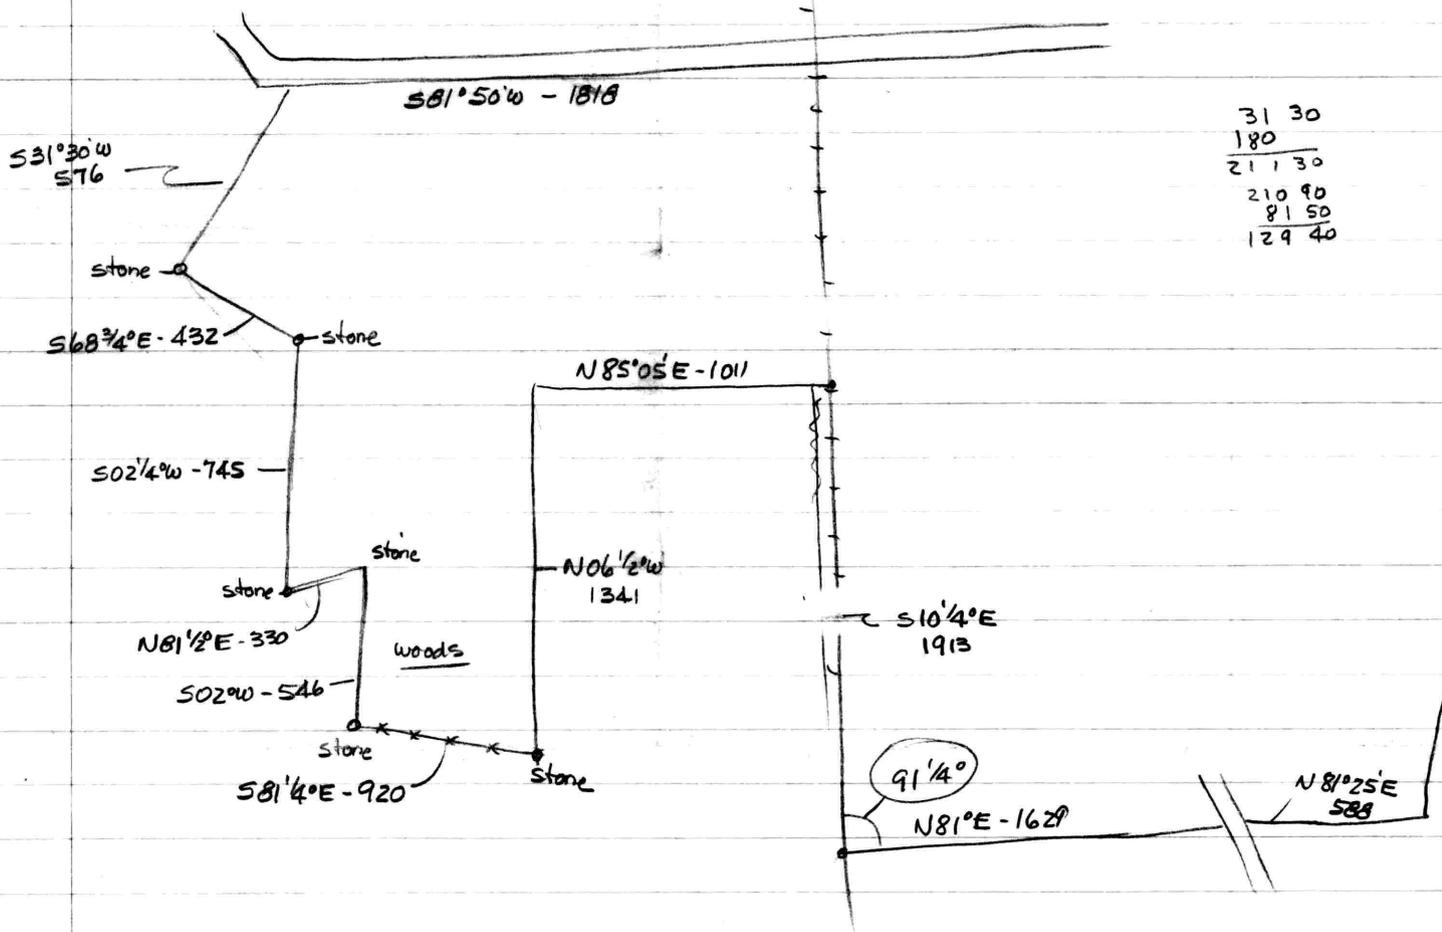

31 30
 180
 211 30
 210 90
 81 50
 129 40

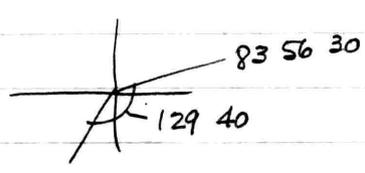

83 56 30
 129 40
 213 36 30
 180
 33 36 30

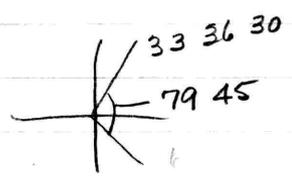



33 36 30
 79 45
 113 21 30
 179 59 60
 113 21 30
 66 38 30

577.16
 7
 584.16
 576
 8.16

Map 28

L.T. Short

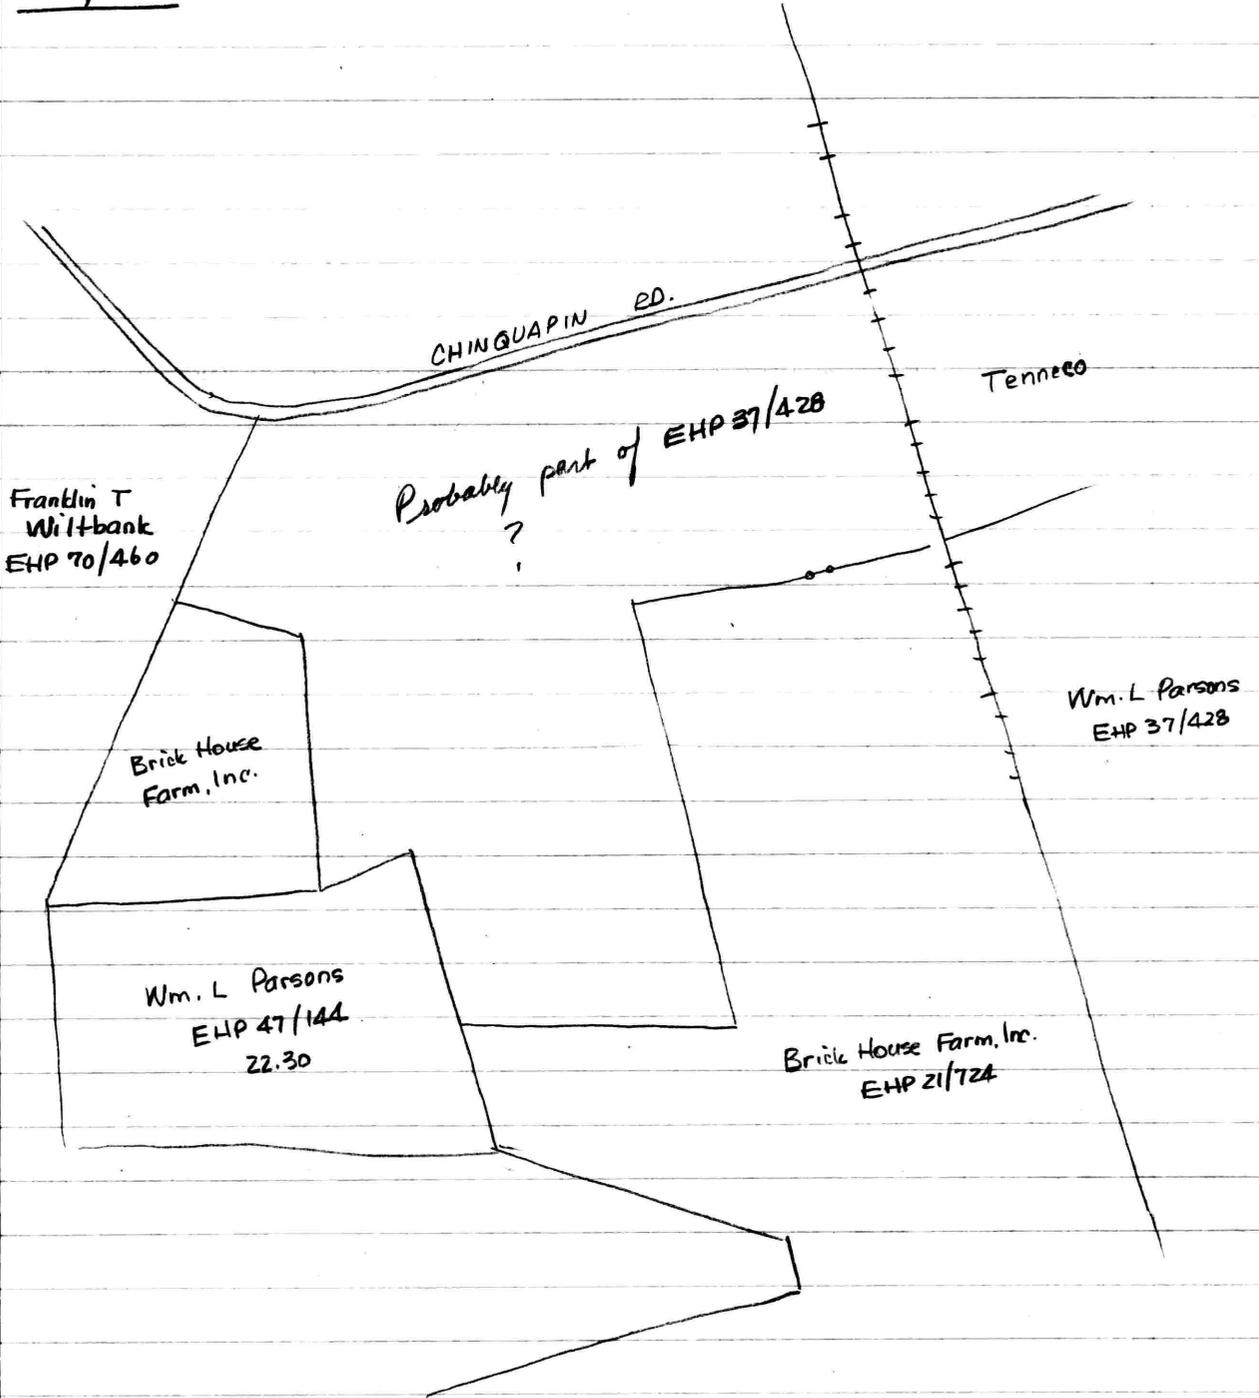

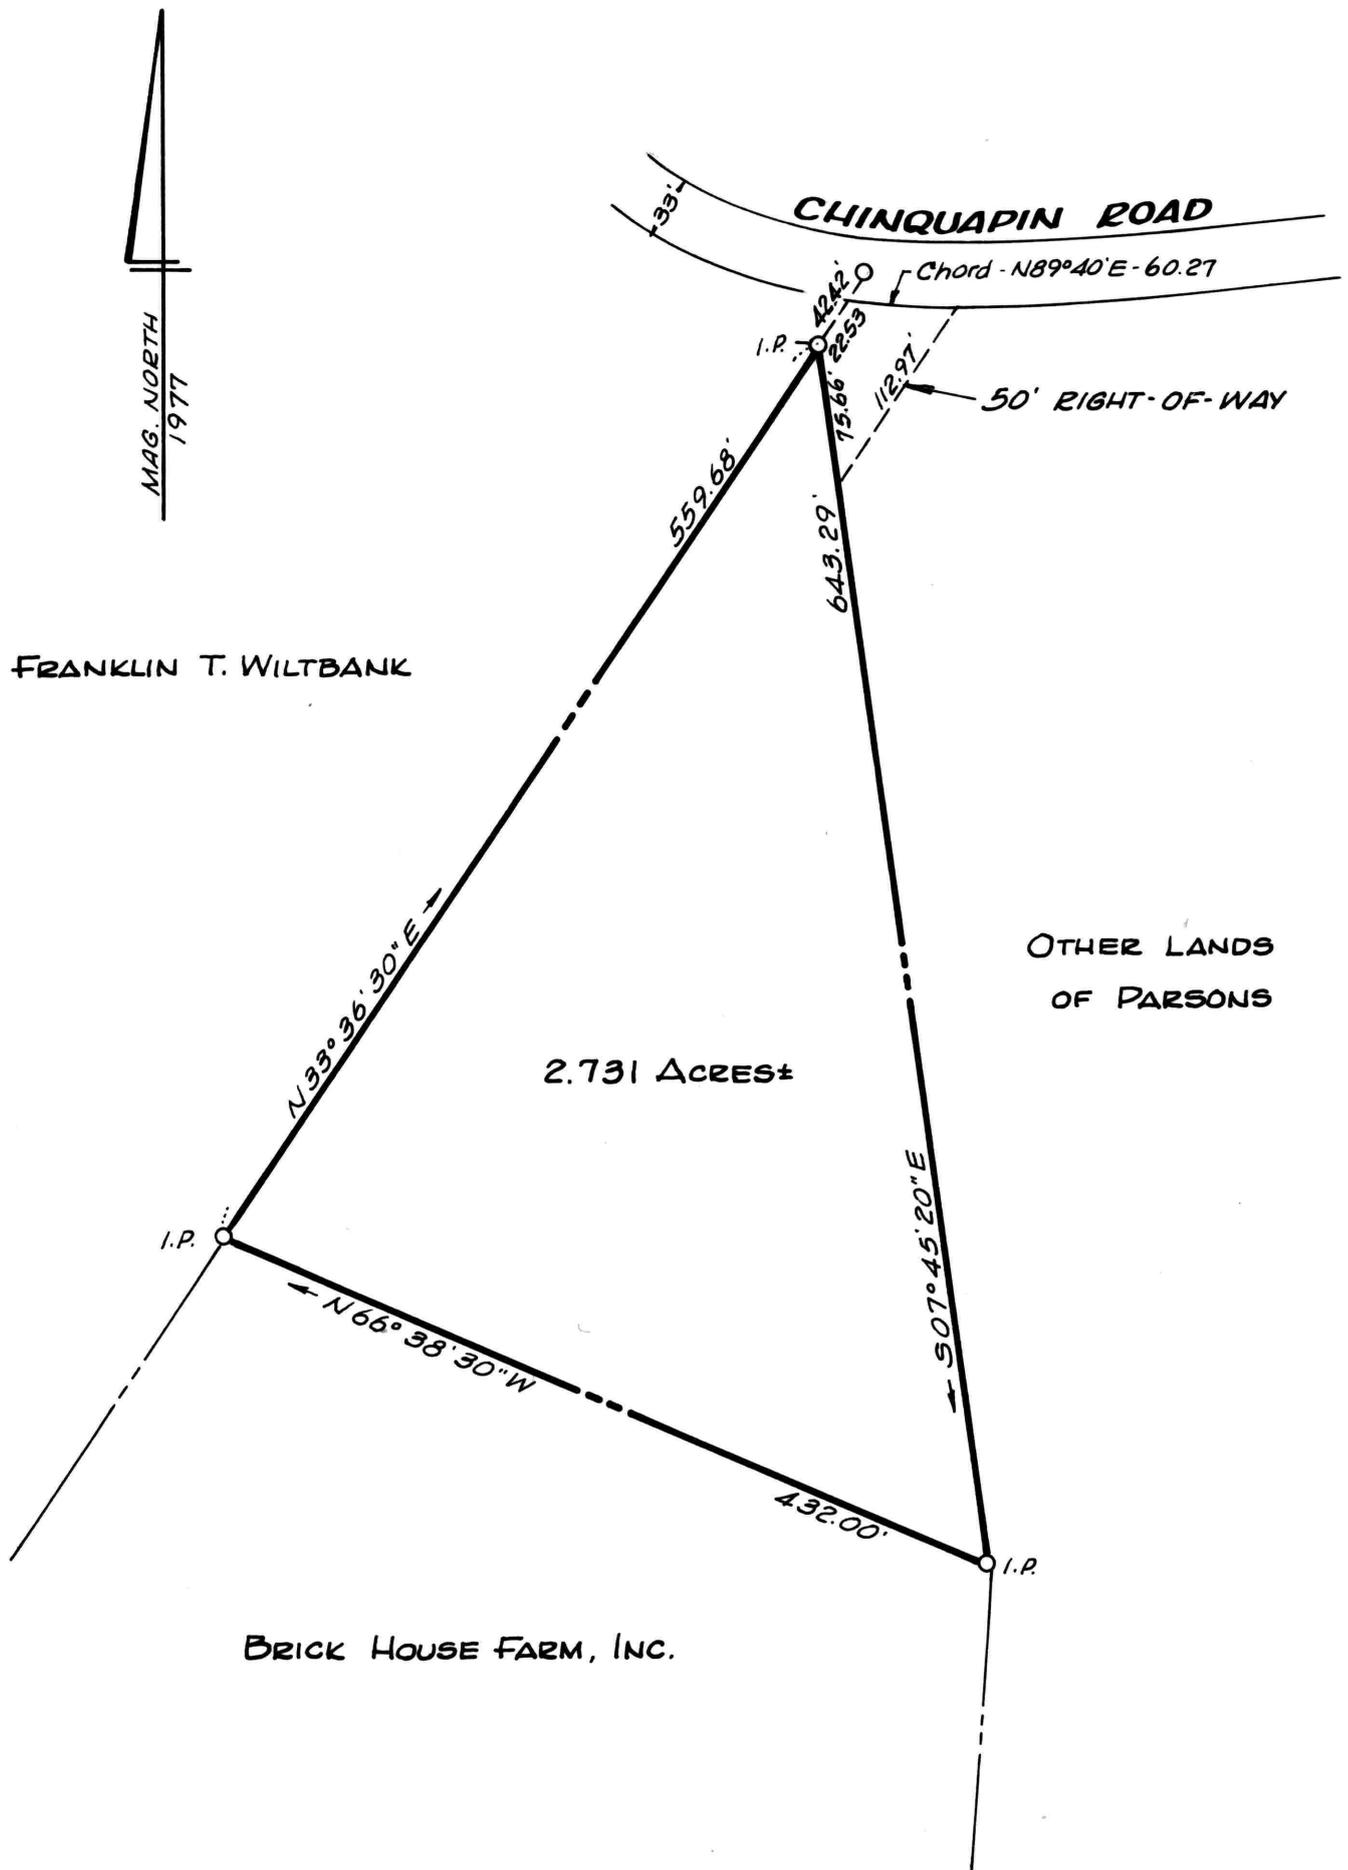

**PLAT OF A SURVEY OF PART OF THE
WILLIAM L. PARSONS LANDS**

3RD DISTRICT, KENT COUNTY, MD.

Scale 1"=100' March 1977.

William B. Nuttle, Reg. Surveyor
Chestertown, Md.

I.P. = iron pipe