


CURVE DATA

NO.	DEF. ANGLE	RADIUS	TANGENT	ARC LENGTH
57-58	300°00'00"	50.00'	—	261.80'
59-60	99°45'00"	50.57'	60.00'	88.04'
61-62	80°00'00"	121.51'	101.96'	169.66'

COORDINATES

NO	NORTH	EAST
* 56	5980.90	1883.83
* 57	6141.12	1994.98
58	6112.62	2036.06
59	6002.81	1959.88
60	5928.15	1980.06
* 61	5878.67	2086.19
* 62	5737.10	2152.21

* Concrete monument

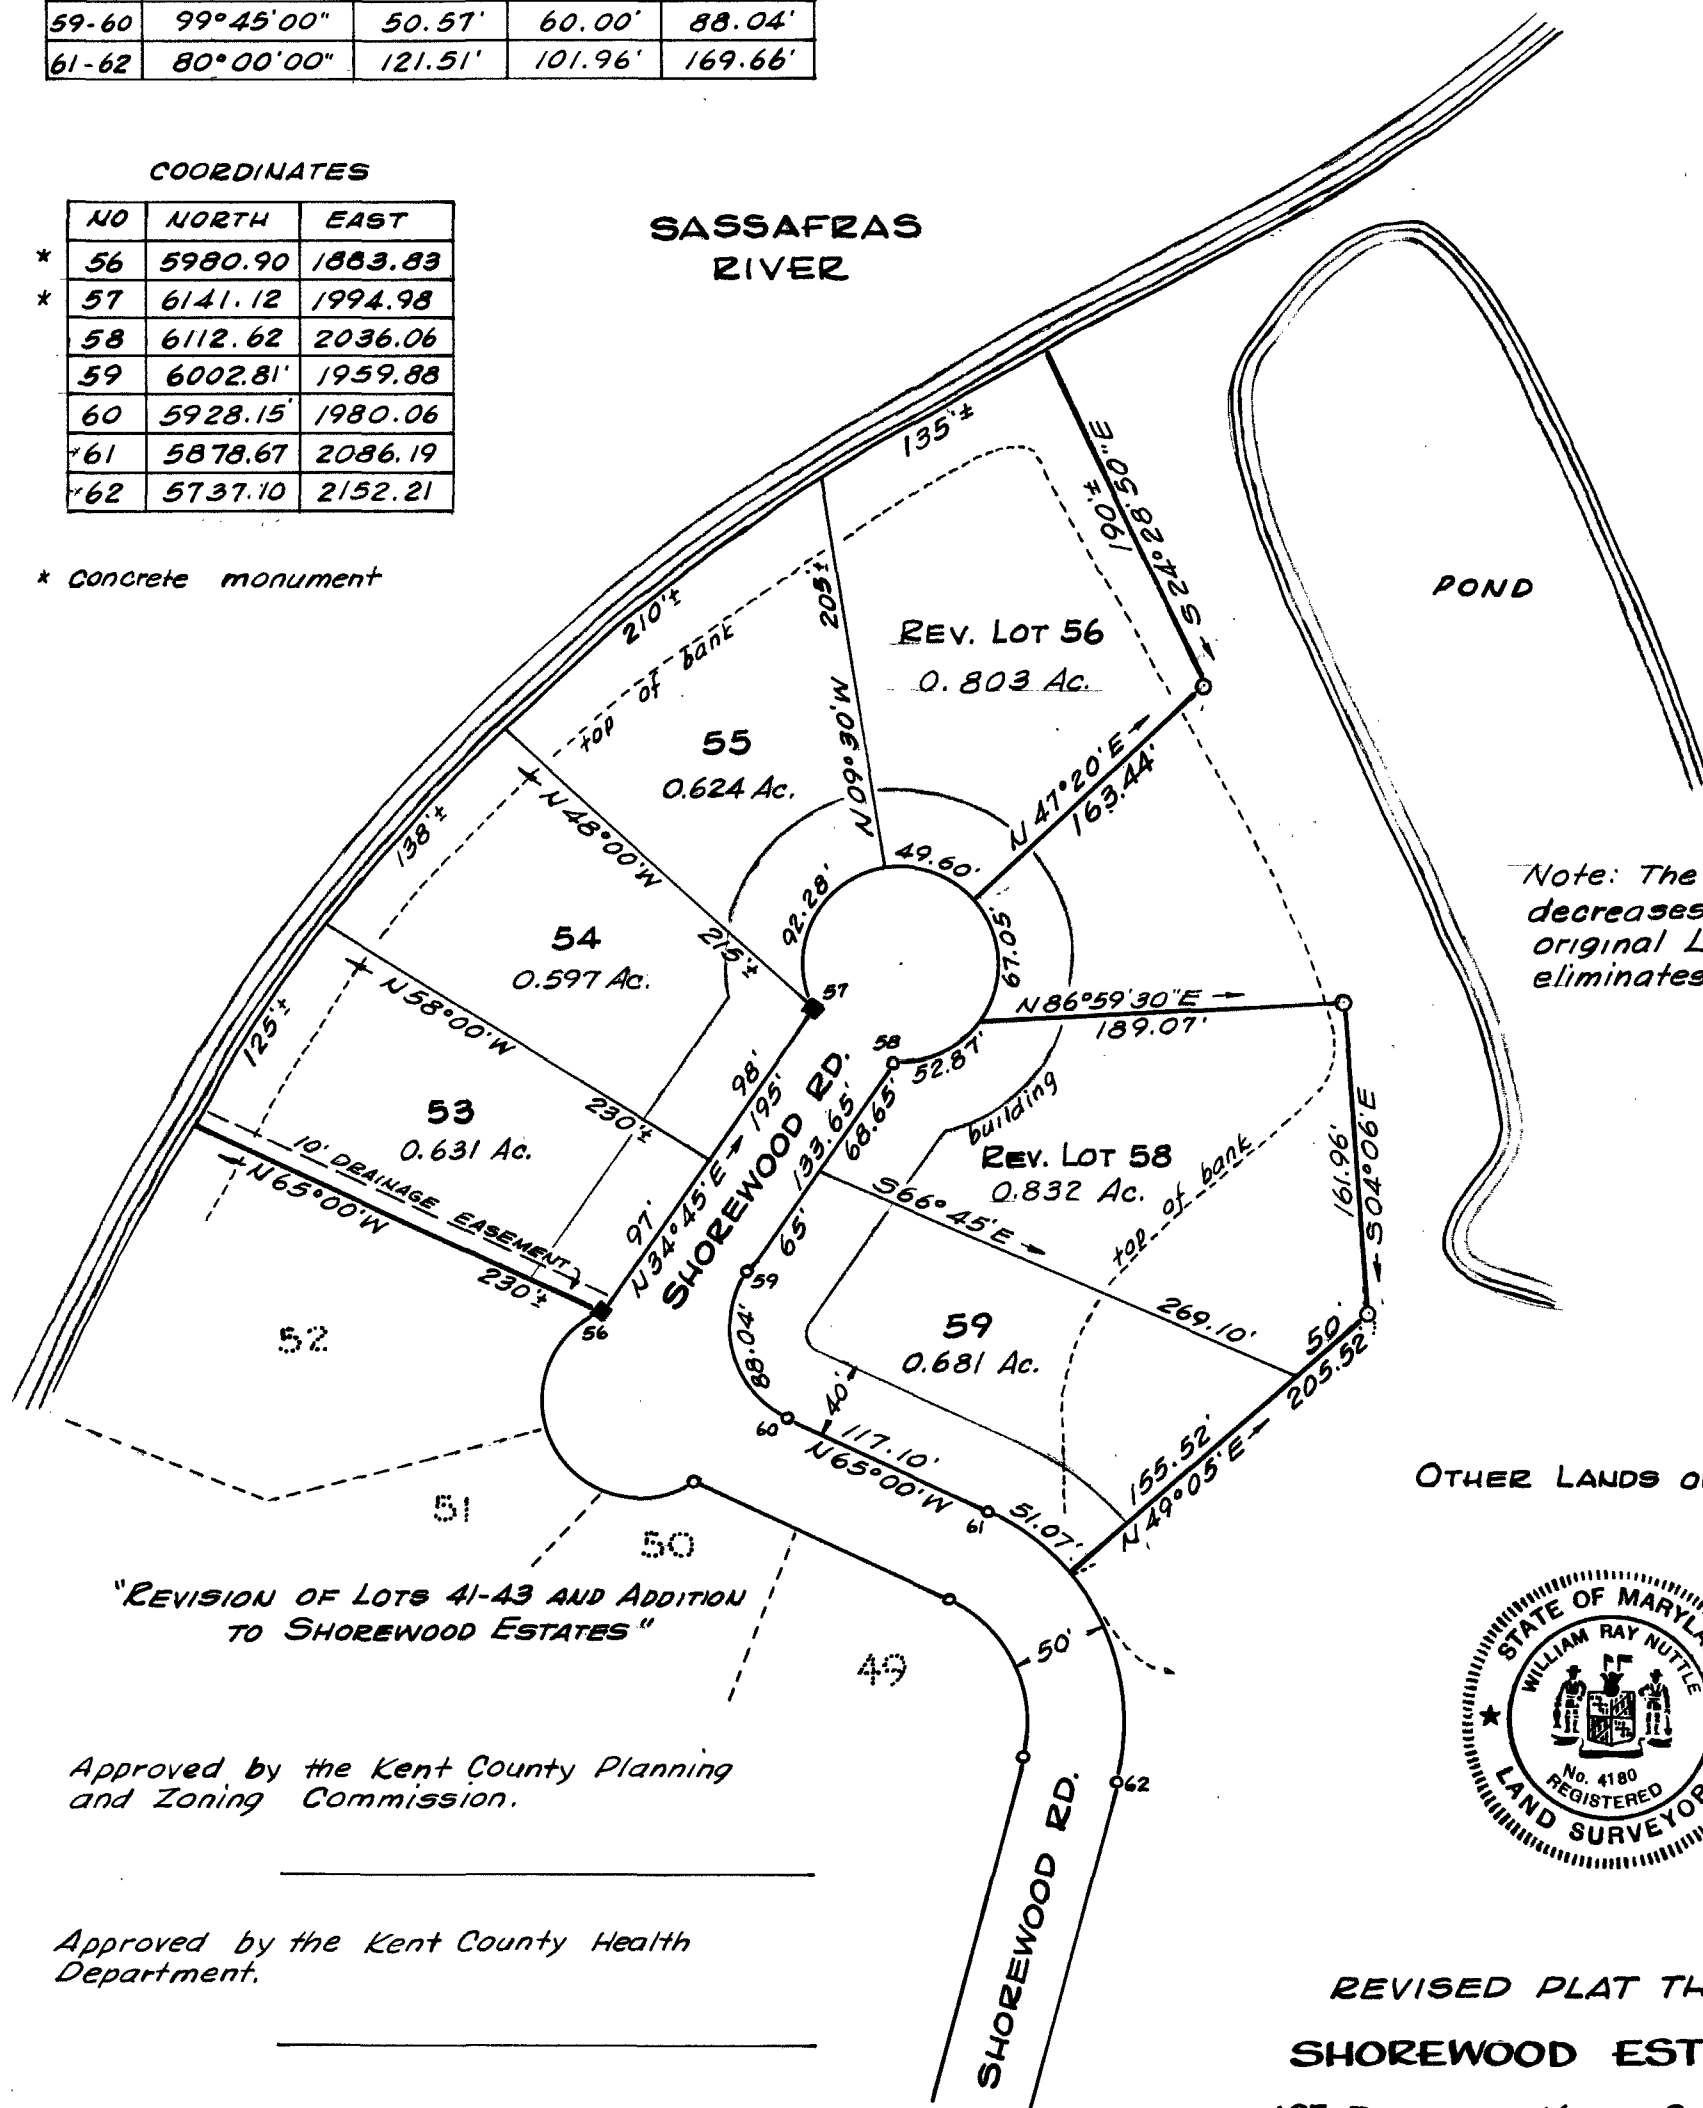

Note: The revision of Plat 3 decreases the size of the original Lots 56 and 58, and eliminates Lot 57.

"REVISION OF LOTS 41-43 AND ADDITION TO SHOREWOOD ESTATES"

Approved by the Kent County Planning and Zoning Commission.

Approved by the Kent County Health Department.

This plat represents a survey by me of land in title to the owner shown below. Regulations governing the making of this plat and setting of markers have been complied with.

Owner

William R. Nuttle
Surveyor



REVISED PLAT THREE
SHOREWOOD ESTATES
1ST DISTRICT, KENT COUNTY, MD.

Scale 1"=100' May 1970; Revised 9/75

William R. Nuttle, Reg. Surveyor
Chestertown, Md.

