


- COUNTRY HOUSE FOR FREDERICK A. HOFFMAN ESQ. -  
 - SUDBROOK PARK, MD. -  
 - J. A. & W. J. WILSON ARCHTS -  
 - 5. E. LEXINGTON ST. -

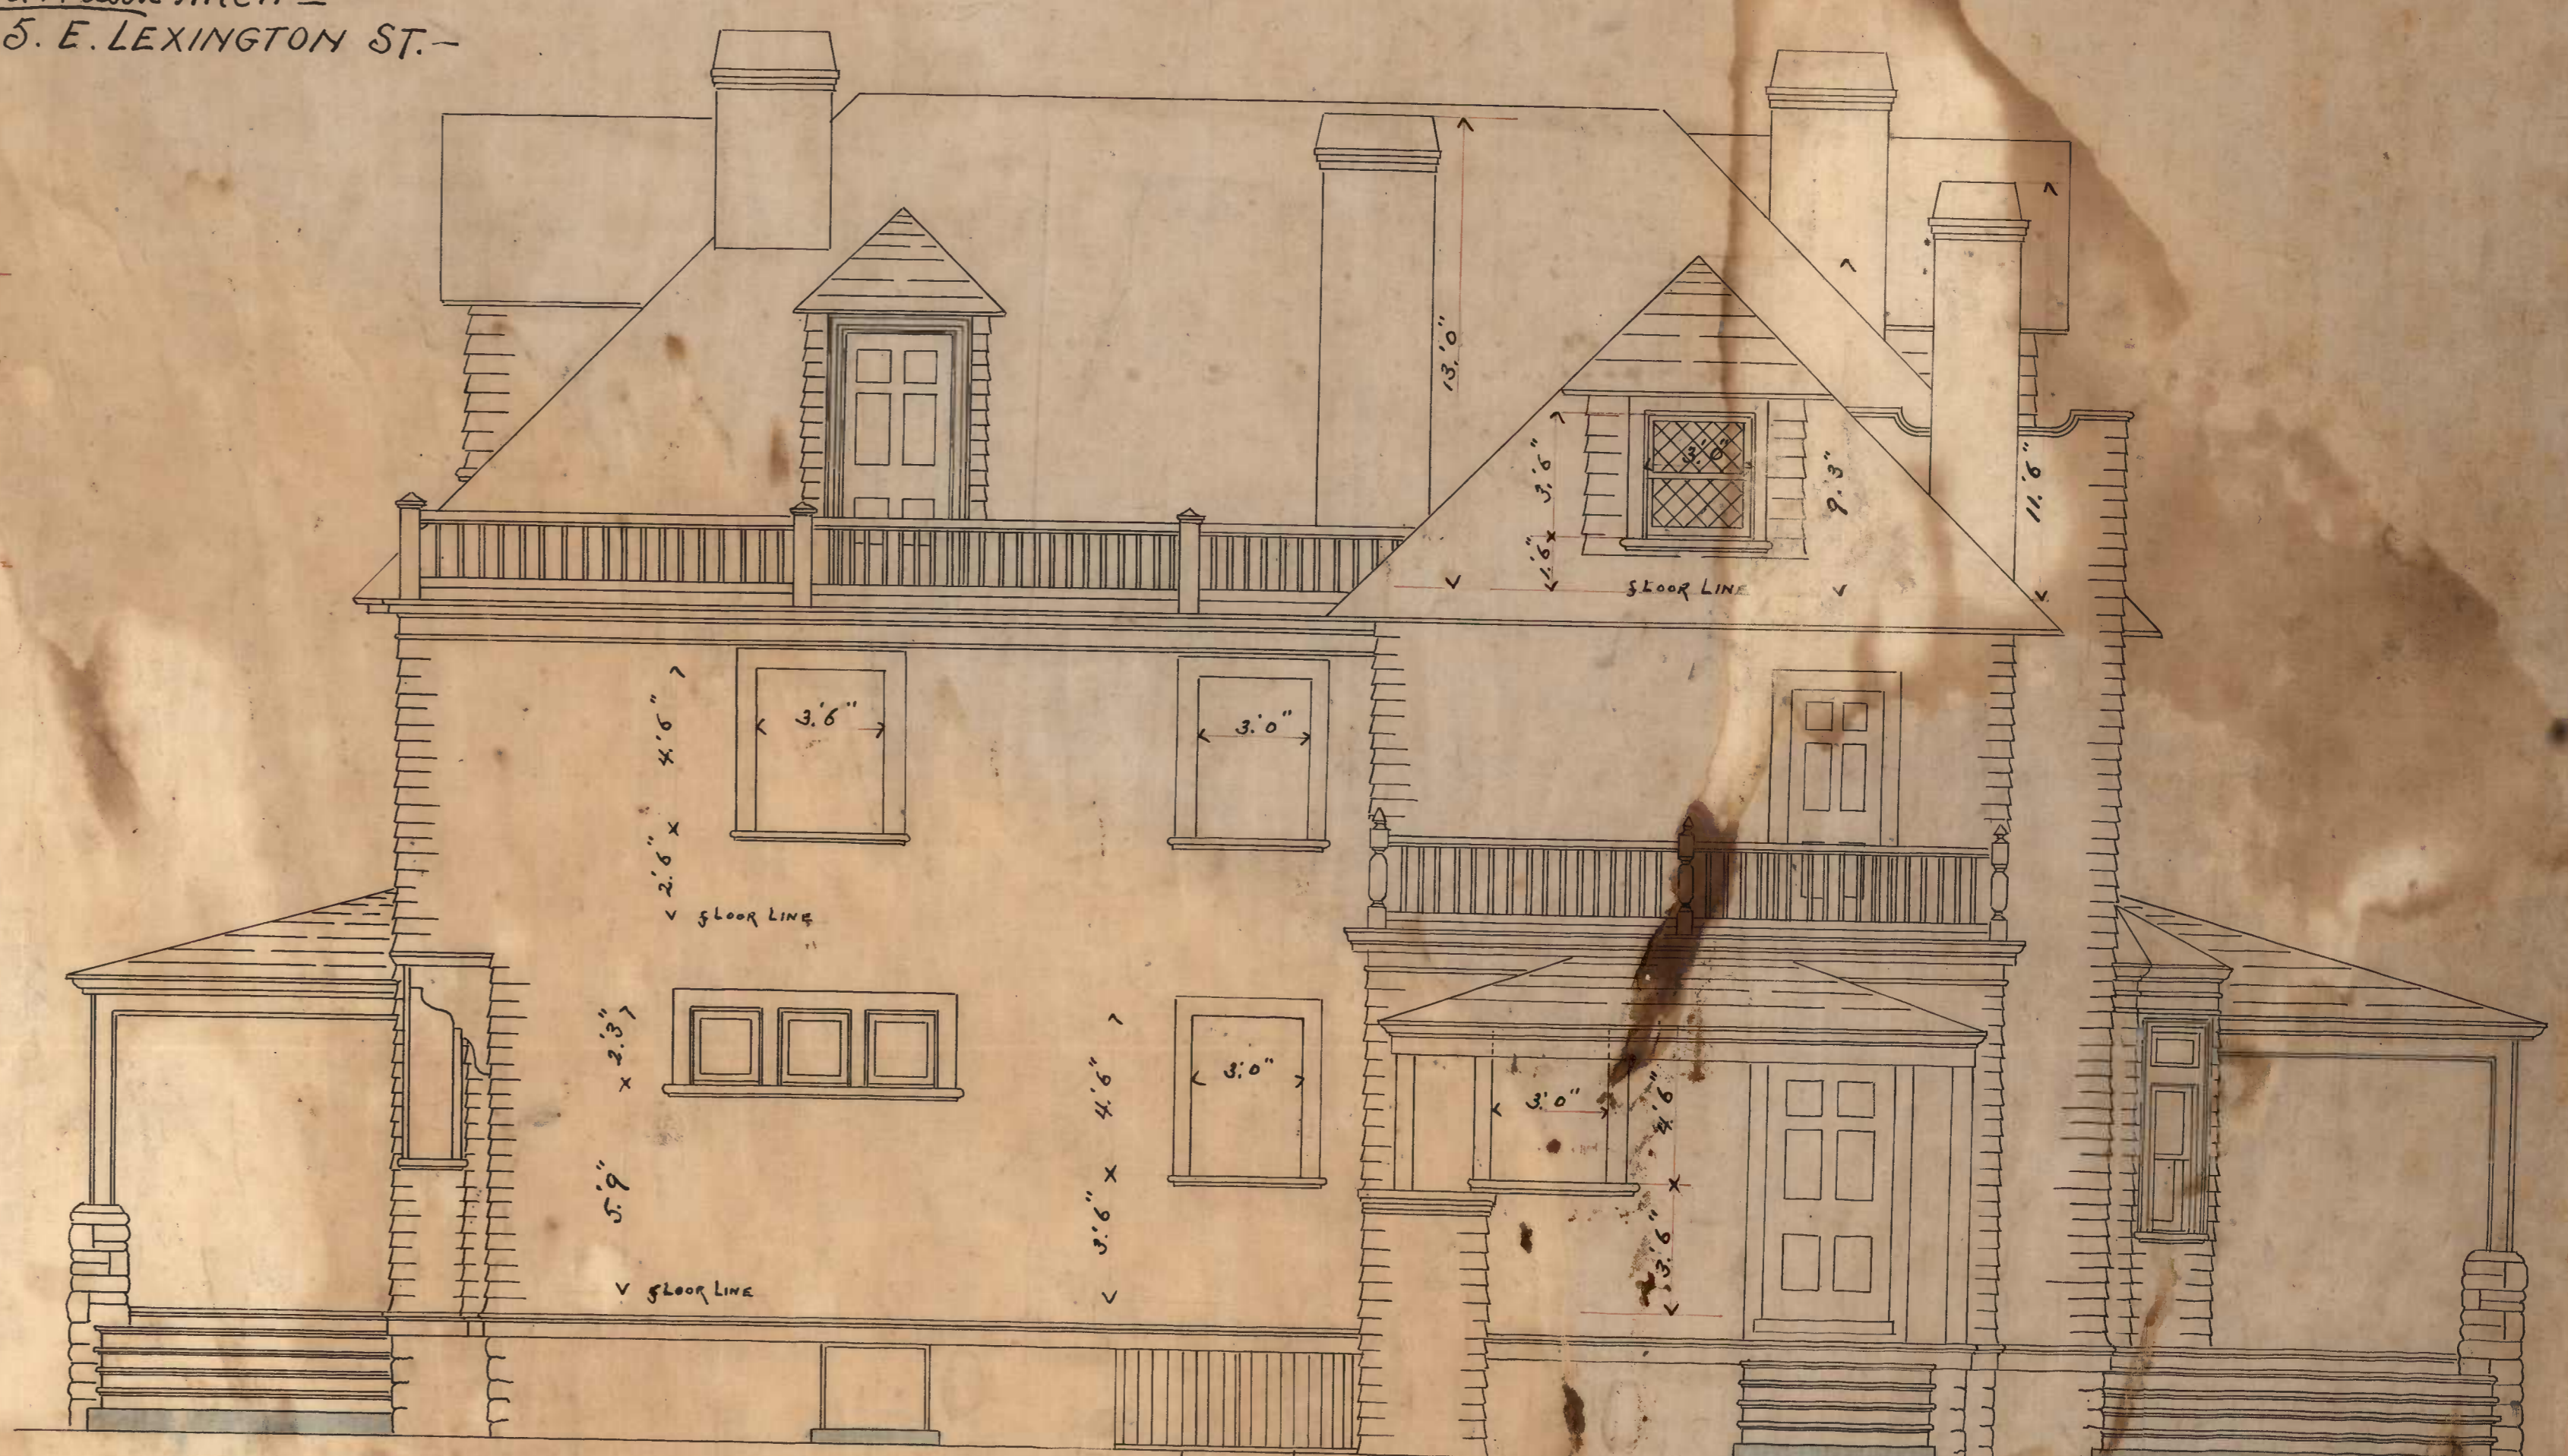

- WEST ELEVATION -



- EAST ELEVATION -