


- COUNTRY HOUSE FOR -
 - FREDERICK A HOFFMAN ESQ. -
 - SUDBROOK PARK - MD. -
 - J. A. & W. J. WILSON ARCHTS -
 5. E. LEXINGTON ST. -
 SCALE 1/4" TO 1'

- PLAN OF FIRST FLOOR -
24.6'

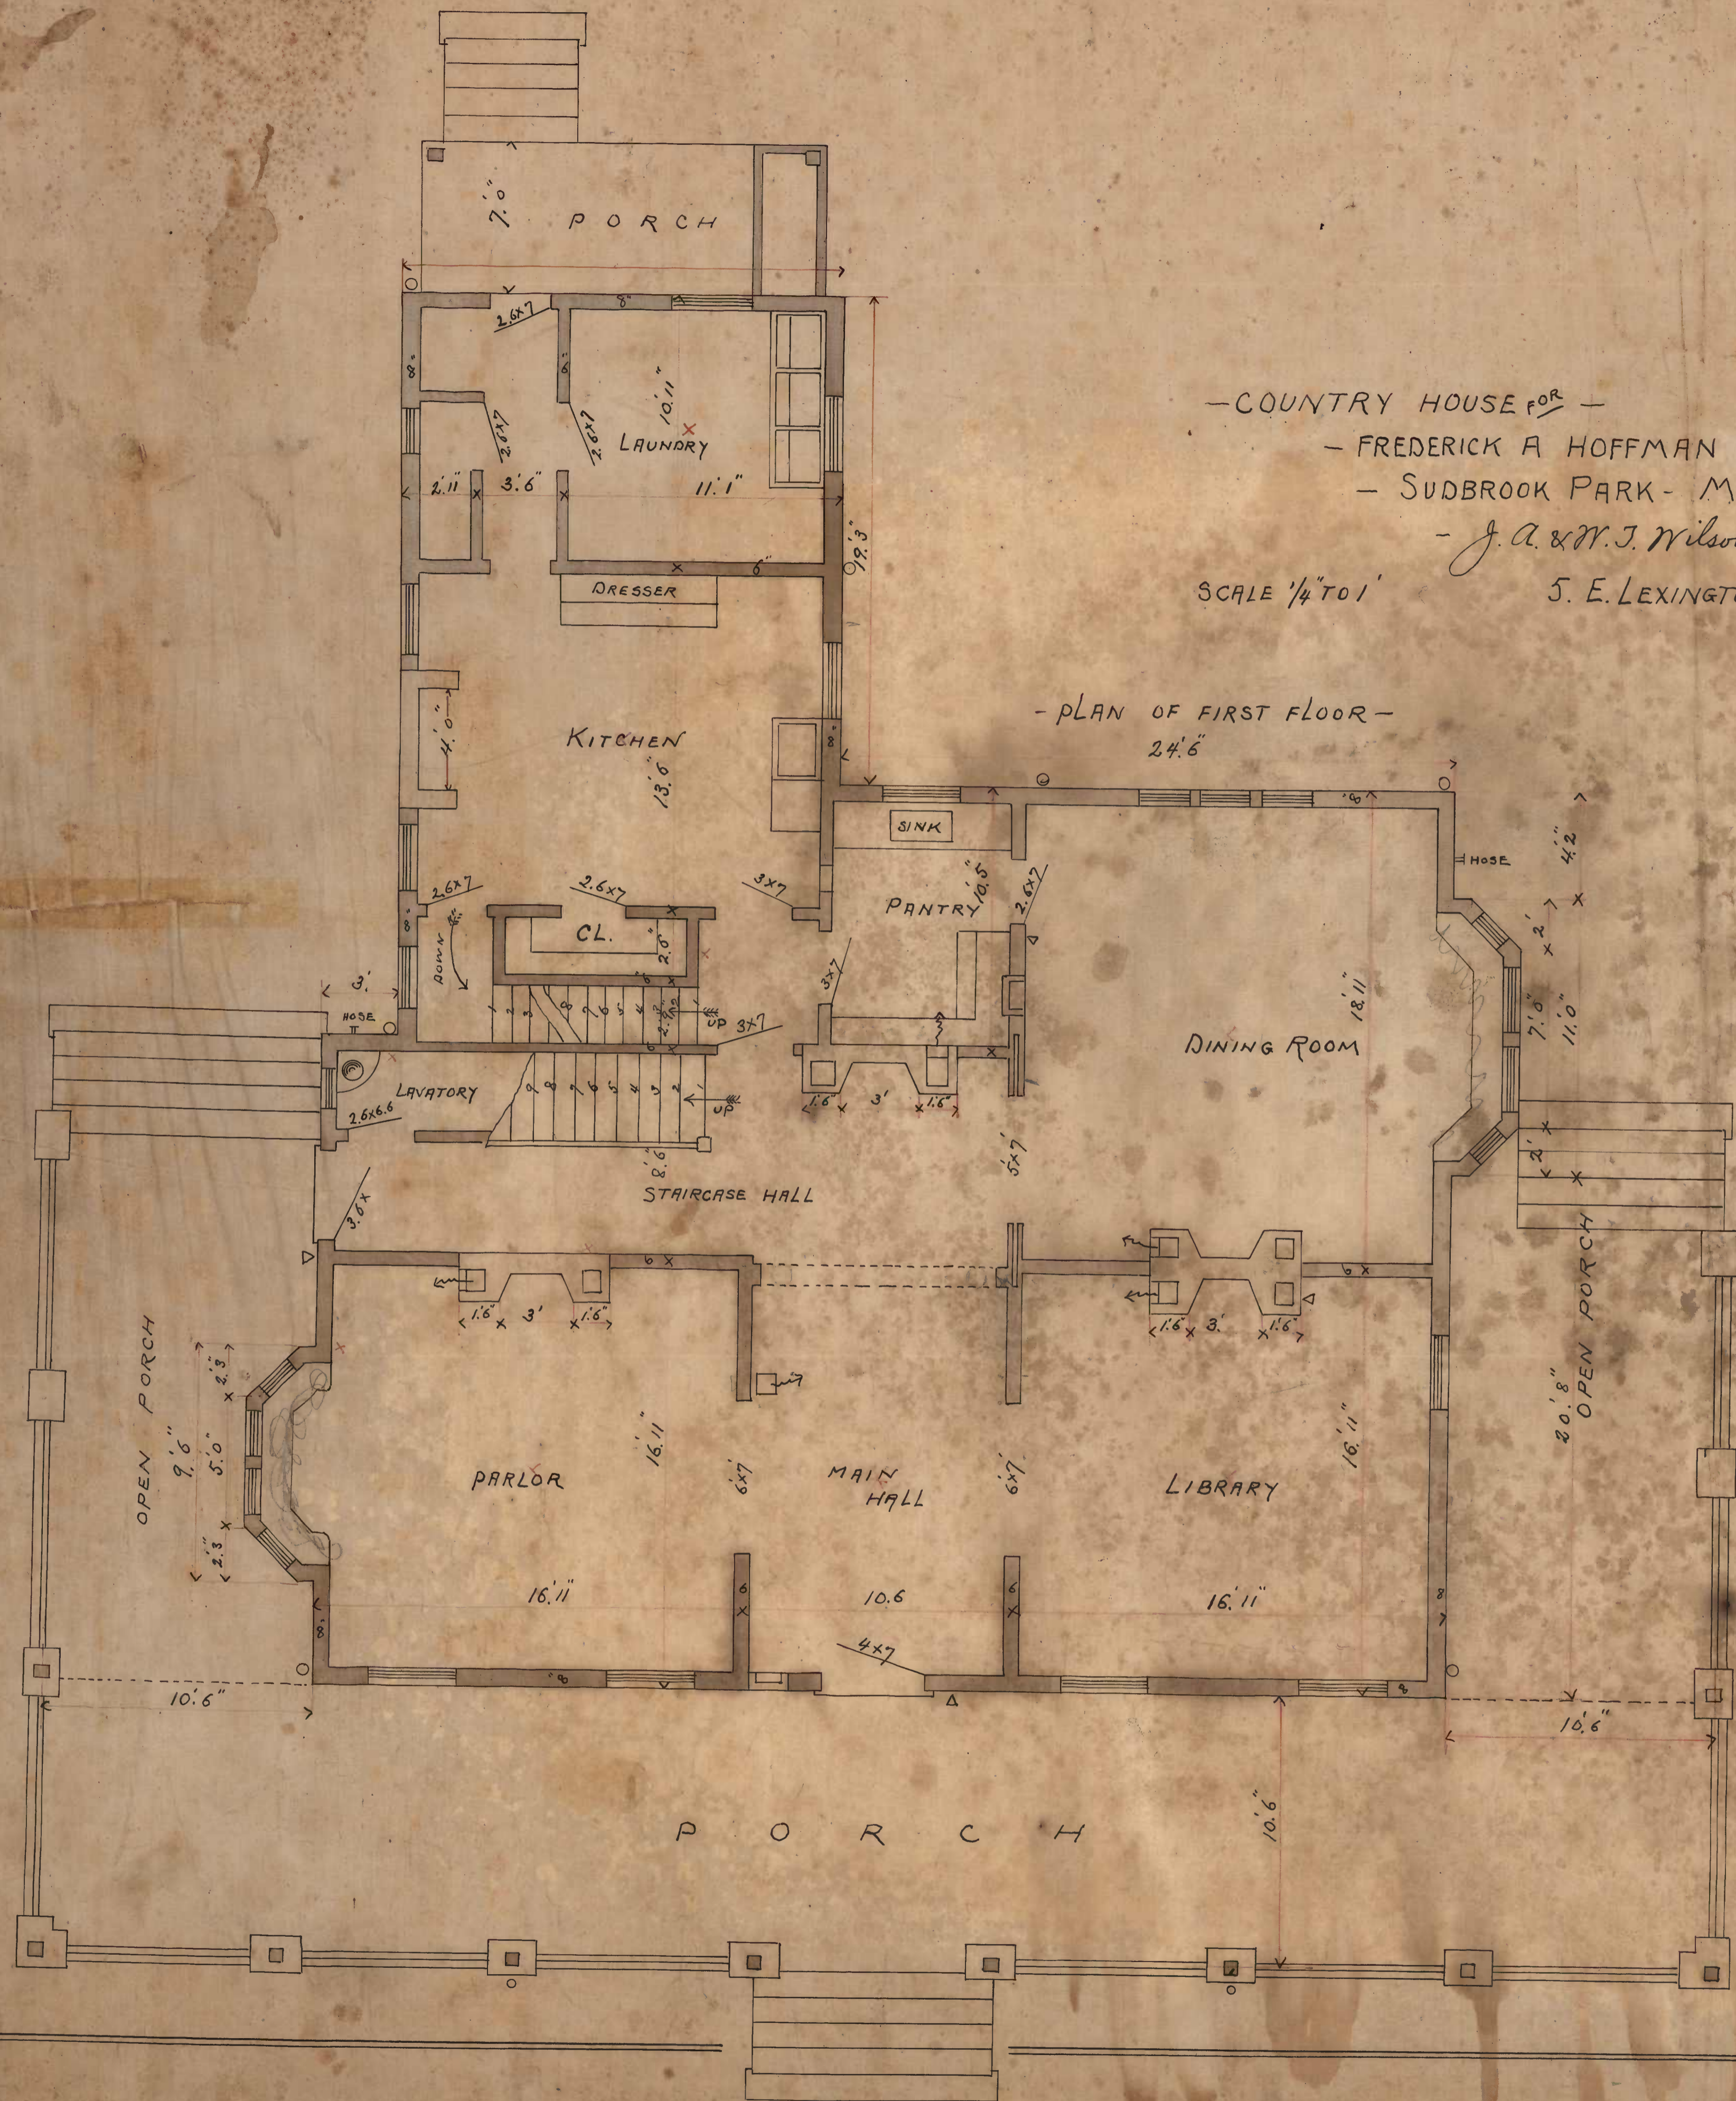

- PLAN OF SECOND FLOOR -
27'

