

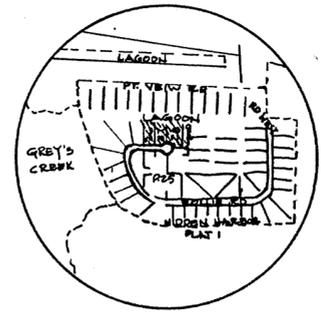


WCC 92/59

Maryland State Archives

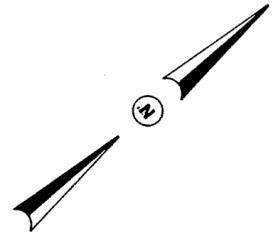

VICINITY MAP
NO SCALE

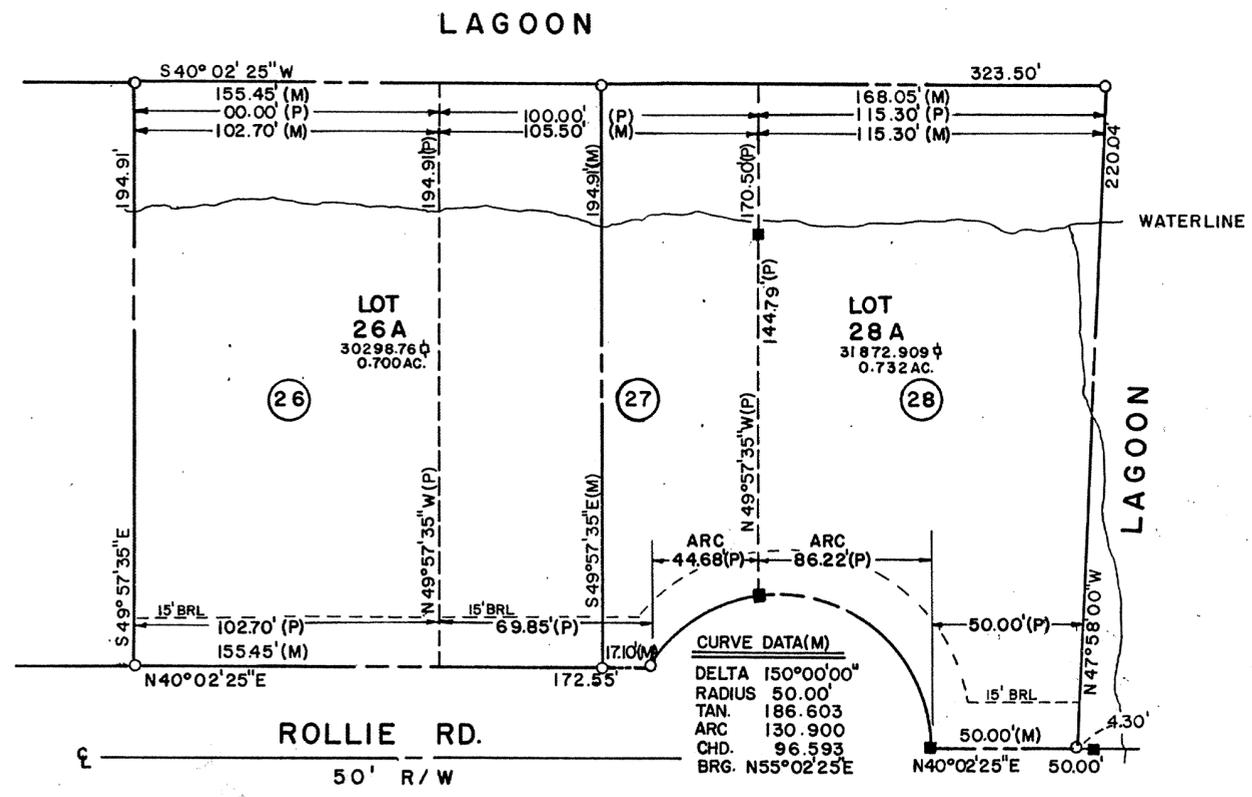

- CONCRETE MONUMENT
- PROPERTY CORNERS
- xx LOT NOS. ON PLAT
- (M) MEASURED
- (P) PLATTED PREVIOUSLY

THIS RESUBDIVISION IS AN ADDITION TO APPROVED EXISTING LOTS OF RECORD.

Barton Quinn 8/3/84
WORCESTER CO. HEALTH DEPT.
DR. CHARLES MARTINE MD MPH

WORCESTER COUNTY PLANNING AND ZONING COMMISSION

A. THE GRANT OF A PERMIT OR APPROVAL OF THIS SUBDIVISION SHALL NOT CONSTITUTE A REPRESENTATION, GUARANTEE, OR WARRANTY OF ANY KIND BY WORCESTER COUNTY OR BY ANY OFFICIAL OR EMPLOYEE THEREOF OF THE PRACTICABILITY OR SAFETY OR ANY PROPOSED USE, AND SHALL CREATE NO LIABILITY UPON THE COUNTY, ITS OFFICIALS OR EMPLOYEES.

B. ANY APPROVAL BY THE WORCESTER COUNTY HEALTH DEPARTMENT OF ANY SEWER OR WATER SYSTEM OR SUITABILITY THEREOF IS BASED UPON STATE AND COUNTY STANDARDS EXISTING AS OF THE DATE OF APPROVAL, SUCH STANDARDS ARE SUBJECT TO CHANGE AND A BUILDING PERMIT MAY BE DENIED IN THE FUTURE, IN THE EVENT STANDARDS CANNOT BE MET AS OF THE DATE OF APPLICATION FOR SUCH PERMIT.

William P. Hill 6/24/84
CHAIRMAN DATE

OWNERS & DEVELOPERS CONSENT

THE SUBDIVISION OF LAND AS SHOWN ON THIS PLAT IS WITH FREE CONSENT AND IN ACCORDANCE WITH THE DESIRES OF THE OWNERS THEREOF. THE REQUIREMENTS OF SECTIONS 59, 60, 61 OF ARTICLE 17, OF THE ANNOTATED CODE OF MARYLAND, 1957 EDITION AS AMENDED, AS FAR AS THEY RELATE TO THE MAKING OF THIS PLAT AND THE SETTING OF MARKERS, HAVE COMPLIED.

Costantine J. Smyth 6/4/84
COSTANTINE J. SMYTH DATE


SURVEYOR'S CERTIFICATE

I, DOUGLAS G. LOEWER, A REGISTERED LAND SURVEYOR OF THE STATE OF MARYLAND DO CERTIFY THE LAND SHOWN HEREON HAS BEEN LAID OUT AND PLAT THEREOF PREPARED IN ACCORDANCE WITH THE PROVISIONS OF SECTIONS 59, 60, 61, ARTICLE 17 OF THE ANNOTATED CODE OF MARYLAND



8384
PLS 10697

md HA 4962/

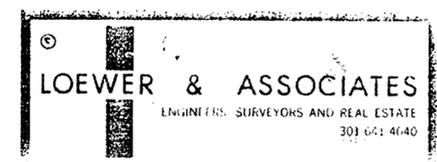

| | | |
|---|-----------|--|
| RESUBDIVISION OF HIDDEN HARBOR PLAT NO. 1, LOTS 26, 27, 28 | | |
| DATE: 8-2-84 | CKR: | |
| SCALE: 1" = 40' | DRAWN: JP | |
| LOTS 26, 27, 28, ROLLIE RD., HIDDEN HARBOR - PLAT REF. FWH 8/43 10th ELECTION DISTRICT, WORCESTER CO., MD. | | |
| LOTS 26, 27, 28 INTO LOTS 26A & 28A | | |

MSA SJM 1257 8509