


Maryland State Archives
1
2
3
4
5
6

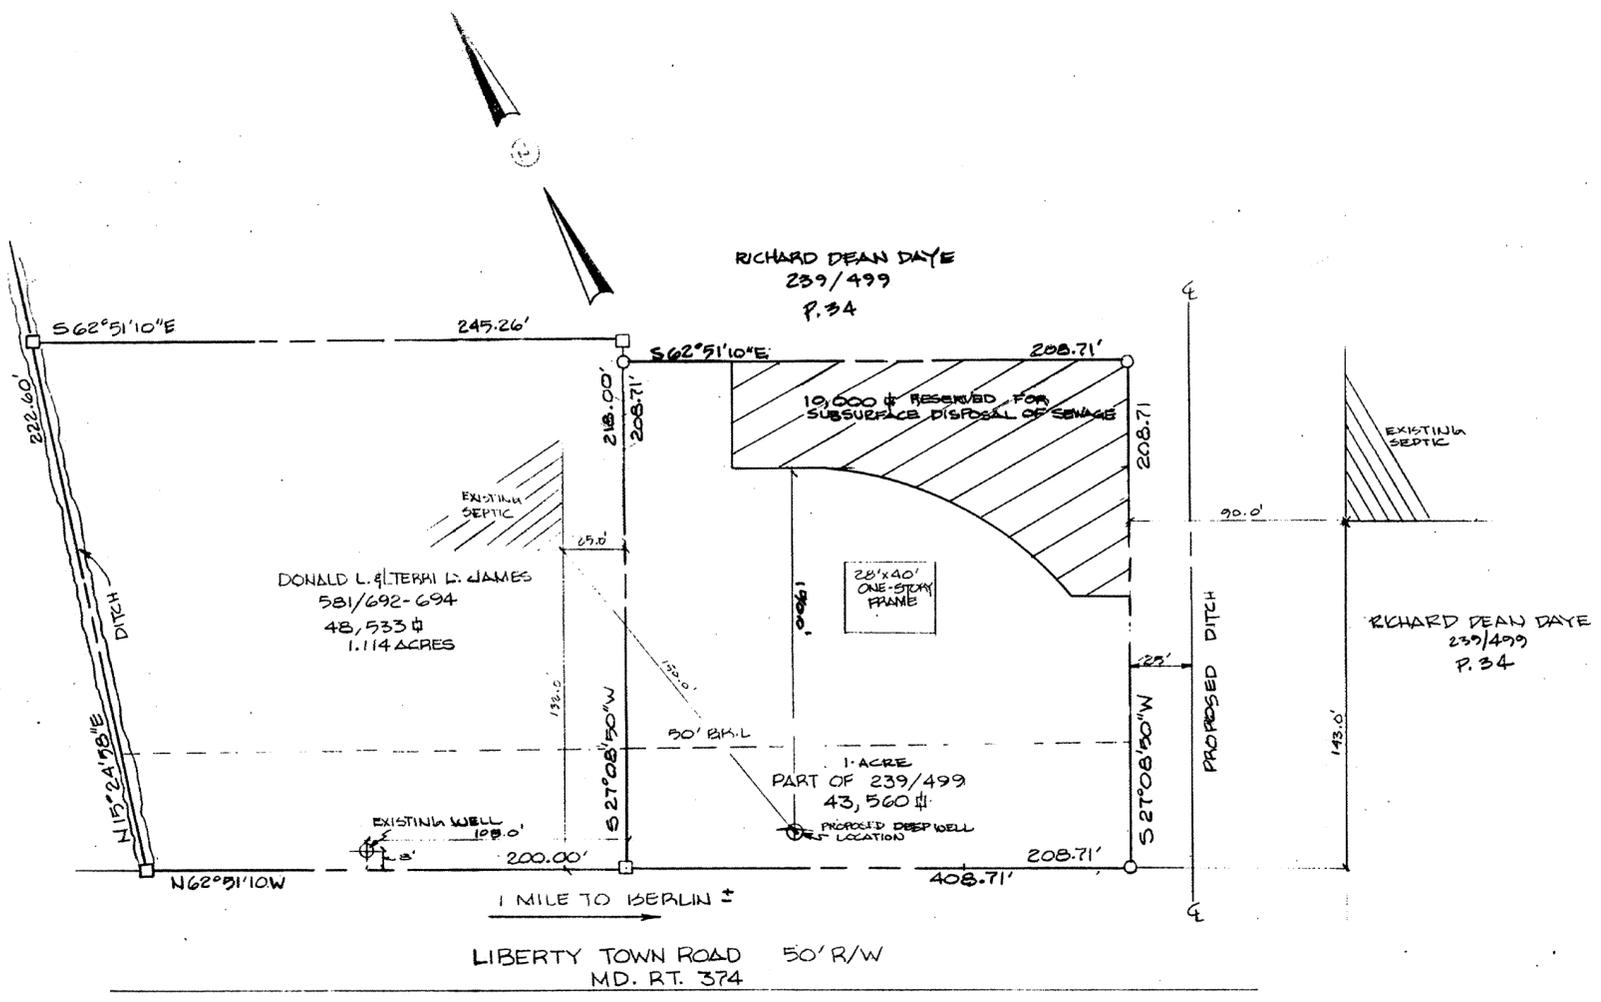

WORCESTER COUNTY HEALTH DEPARTMENT

FOR EACH BUILDING UNIT, A MINIMUM OF 10,000 SQUARE FEET, EXCLUSIVE OF BUILDINGS, EASEMENTS, RIGHT OF WAY, AND SUCH OTHER PERMANENT OR PHYSICAL OBJECTS, SHALL BE PROVIDED FOR THE SUBSURFACE DISPOSAL OF SEWAGE.

THIS SUBDIVISION IS APPROVED FOR INTERIM INDIVIDUAL WATER SUPPLY AND SEWAGE SYSTEM IN ACCORDANCE WITH REGULATION, 10-17-02, SUBSECTION, I, TO PENETRATE THE SHALLOW GROUND WATER TABLE.

SP Wagoner 6/26/84
 WORCESTER CO. HEALTH DEPT. *J.D. Jull*


WORCESTER COUNTY PLANNING AND ZONING COMMISSION

- A. THE GRANT OF A PERMIT OR APPROVAL OF THIS SUBDIVISION SHALL NOT CONSTITUTE A REPRESENTATION, GUARANTEE, OR WARRANTY OF ANY KIND BY WORCESTER COUNTY OR BY ANY OFFICIAL OR EMPLOYEE THEREOF OF THE PRACTICABILITY OR SAFETY OR ANY PROPOSED USE, AND SHALL CREATE NO LIABILITY UPON THE COUNTY, ITS OFFICIALS OR EMPLOYEES.
- B. ANY APPROVAL BY THE WORCESTER COUNTY HEALTH DEPARTMENT OF ANY SEWER OR WATER SYSTEM OR SUITABILITY THEREFOR IS BASED UPON STATE AND COUNTY STANDARDS EXISTING AS OF THE DATE OF APPROVAL; SUCH STANDARDS ARE SUBJECT TO CHANGE AND A BUILDING PERMIT MAY BE DENIED IN THE FUTURE, IN THE EVENT STANDARDS CANNOT BE MET AS OF THE DATE OF APPLICATION FOR SUCH PERMIT.


Chairman 10 July 1984
 CHAIRMAN DATE

GENERAL NOTES:

- CONCRETE MONUMENT FOUND
- IRON BAR SET
- ZONED AGRICULTURE

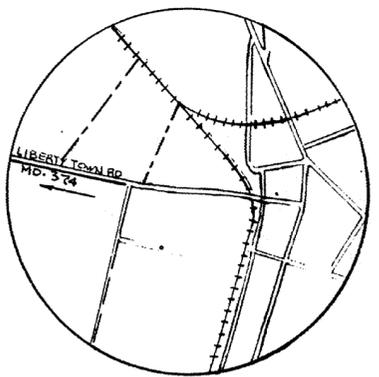

PROPERTY OF R.D. DAYE
LOCATED 1 MI. FROM
RR. TRACKS ON MD. 374

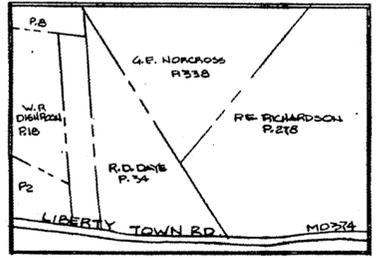

VICINITY MAP

OWNERS & DEVELOPERS CONSENT

THE SUBDIVISION OF LAND AS SHOWN ON THIS PLAT IS WITH FREE CONSENT AND IN ACCORDANCE WITH THE DESIRES OF THE OWNERS THEREOF. THE REQUIREMENTS OF SECTIONS 59, 60, 61 OF ARTICLE 17, OF THE ANNOTATED CODE OF MARYLAND, 1957 EDITION AS AMENDED, AS FAR AS THEY RELATE TO THE MAKING OF THIS PLAT AND THE SETTING OF MARKERS, HAVE COMPLIED.

George Henry Beck 7-2-84
 DATE

Judith Ann Pasche 7-2-84
 DATE

SURVEYOR'S CERTIFICATE

I, DOUGLAS G. LOEWER, A REGISTERED LAND SURVEYOR OF THE STATE OF MARYLAND DO CERTIFY THAT THE LAND SHOWN HEREON HAS BEEN LAID OUT AND PLAT THEREOF PREPARED IN ACCORDANCE WITH THE PROVISIONS OF SECTIONS 59, 60, 61, ARTICLE 17 OF THE ANNOTATED CODE OF MARYLAND.

Douglas G. Loewer
 DOUGLAS G. LOEWER
 REGISTERED PROFESSIONAL LAND SURVEYOR
 LICENSE NO. 10697

6-28-84
 PLS 10697

MDITR 47630

LOEWER & ASSOCIATES
 ENGINEERS, SURVEYORS AND REAL ESTATE
 301-641-4040
 BERLIN, MARYLAND 21811

RESUBDIVISION OF THE LANDS OF RICHARD D. DAYE			
DATE: 5-29-84	REV: 7-6-84		
SCALE: 1"=50'	DRAWN: J		
1 ACRE LOT, LIBERTY TOWN ROAD, BERLIN, MARYLAND 3RD ELECTION DISTRICT, WORCESTER COUNTY MARYLAND			
M&A S&S 1257-B530			1 OF 1