

AA-373

MARYLAND HISTORICAL TRUST  
21 STATE CIRCLE  
SHAW HOUSE  
ANNAPOLIS, MARYLAND 21401

HISTORIC SITES SURVEY FIELD SHEET  
Individual Structure Survey Form

SURVEY NUMBER: <del>AA 373, 1400</del>
NEGATIVE FILE NUMBER:
UTM REFERENCES: Zone/Easting/Northing
U.S.G.S. QUAD. MAP:
PRESENT FORMAL NAME:
ORIGINAL FORMAL NAME:
PRESENT USE: 2F Res
ORIGINAL USE: SF Res
ARCHITECT/ENGINEER:
BUILDER/CONTRACTOR:
PHYSICAL CONDITION OF STRUCTURE: Excellent ( ) Good (X) Fair ( ) Poor: ( )
THEME:
STYLE: Victorian Mansard
DATE BUILT: 1897-1903

COUNTY: Anne Arundel
TOWN: Annapolis
LOCATION: 97 Cathedral Street
COMMON NAME:
FUNCTIONAL TYPE: Res Map 30 Par 565
OWNER: Paul Panneton ADDRESS: 3102 Tinder Place Bowie, MD 20715
ACCESSIBILITY TO PUBLIC: Yes (X) No ( ) Restricted ( )
LEVEL OF SIGNIFICANCE: Local (✓) State ( ) National ( )

GENERAL DESCRIPTION:

Structural System

- Foundation: Stone(X) Brick( ) Concrete( ) Concrete Block( )
- Wall Structure
  - Wood Frame: Post and Beam( ) Balloon(X)
  - Wood Bearing Masonry: Brick( ) Stone( ) Concrete( ) Concrete Block( )
  - Iron( ) D. Steel( ) E. Other:
- Wall Covering: Clapboard( ) Board and Batten( ) Wood Shingle( ) Shiplap( )  
Novelty( ) Stucco( ) Sheet Metal( ) Aluminum( ) Asphalt Shingle( )  
Brick Veneer( ) Stone Veneer( ) Asbestos Shingle(X)  
Bonding Pattern: Other:
- Roof Structure
  - Truss: Wood(X) Iron( ) Steel( ) Concrete( )
  - Other:
- Roof Covering: Slate(X) Wood Shingle( ) Asphalt Shingle( ) Sheet Metal( )  
Built Up( ) Rolled( ) Tile( ) Other:
- Engineering Structure:
- Other:

Appendages: Porches( ) Towers( ) Cupolas( ) Dormers(X) Chimneys(X) Sheds( ) Ells(X)  
Wings (X) Other:

Roof Style: Gable( ) Hip( ) Shed( ) Flat( ) Mansard(X) Gambrel( ) Jerkinhead( )  
Saw Tooth( ) With Monitor( ) With Bellcast( ) With Parapet( ) With False Front( )  
Other:

Number of Stories: 3  
Number of Bays: 3 x 3  
Approximate Dimensions: 20 x 50

Entrance Location: Right

THREAT TO STRUCTURE: No Threat(X) Zoning( ) Roads( ) Development( ) Deterioration( ) Alteration ( ) Other:
---

LOCAL ATTITUDES: Positive( ) Negative( ) Mixed( ) Other:
--

ADDITIONAL ARCHITECTURAL OR STRUCTURAL DESCRIPTION:

AA-373

Excellent pedimented dormers with applied sunbursts in gables, on patterned slate false Mansard roof; good bracketed cornice with end consoles; molded window caps; full width front porch with square columns, transom lit door; asbestos shingles, including porch from rail to floor.


RELATED STRUCTURES: (Describe)

STATEMENT OF SIGNIFICANCE:

Good example of false Mansard Second Empire, despite asbestos shingles at important corner location; contributes to streetscape; one of a pair with 99 Cathedral.

REFERENCES:

MAP: (Indicate North In Circle)

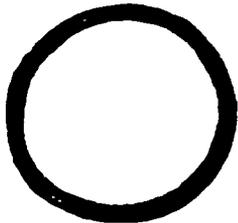

SURROUNDING ENVIRONMENT:

- Open Lane( )Woodland( )Scattered Buildings( )
- Moderately Built Up( )Densely-Built Up(✓)
- Residential( )Commercial( )
- Agricultural( )Industrial( )
- Roadside Strip Development( )
- Other:

RECORDED BY:

Russell Wright

ORGANIZATION:

Historic Annapolis, Inc

DATE RECORDED:

Aug. 1983

Form 10-445  
(5/62)

<p>1. STATE Annapolis, Maryland                  COUNTY                  TOWN VICINITY                  STREET NO. 99, 97 Cathedral St. (2 bld)</p> <p>ORIGINAL OWNER                  ORIGINAL USE residences                  PRESENT OWNER                  PRESENT USE residences                  WALL CONSTRUCTION shingle (97 modern s)                  NO. OF STORIES two plus mansard attic</p>	<p>HISTORIC AMERICAN BUILDINGS SURVEY                  INVENTORY</p> <p>2. NAME                  DATE OR PERIOD 1880, - 90s                  STYLE Victorian                  ARCHITECT                  BUILDER</p> <p>3. FOR LIBRARY OF CONGRESS USE</p>
---	--

4. NOTABLE FEATURES, HISTORICAL SIGNIFICANCE AND DESCRIPTION OPEN TO PUBLIC no

This pair ~~are~~<sup>is</sup> a fine Victorian couple. Though identical both add to the street and are worth preserving as a unit. Good examples of Victorian residences which are large and usable while presenting imposing street facades. They sit up on c3' basements, have front porches held up by 4 slim pillars and decorated with scalloping, 3 second storey windows (2/2), with modillioned, bracketed, and scalloped cornices. The outstanding feature of these houses is their "applied" mansard roof making up the 3rd storey. The mansard is of slate with a decorative diamond pattern running through the middle. There are two slightly projecting dormers on both with abstracted sun bursts on the pediment. Topped by small plain cornice - flat roof. Both basically unaltered except for 97's new siding, 99's brown shingling is original and is superb. Very handsome.




good

7. PHOTOGRAPH

<p>6. PUBLISHED SOURCES (author, Title, Pages)                  INTERVIEWS, RECORDS, PHOTOS, ETC.</p>	<p>9. NAME, ADDRESS AND TITLE OF RECORDER                  William D. Morgan                  Columbia University                  New York City</p> <p>DATE OF RECORD June 22, 1957</p>
---	--

SUPPLEMENTAL INFORMATION AND PHOTOGRAPHS MAY BE ADDED ON SHEET OF SAME SIZE

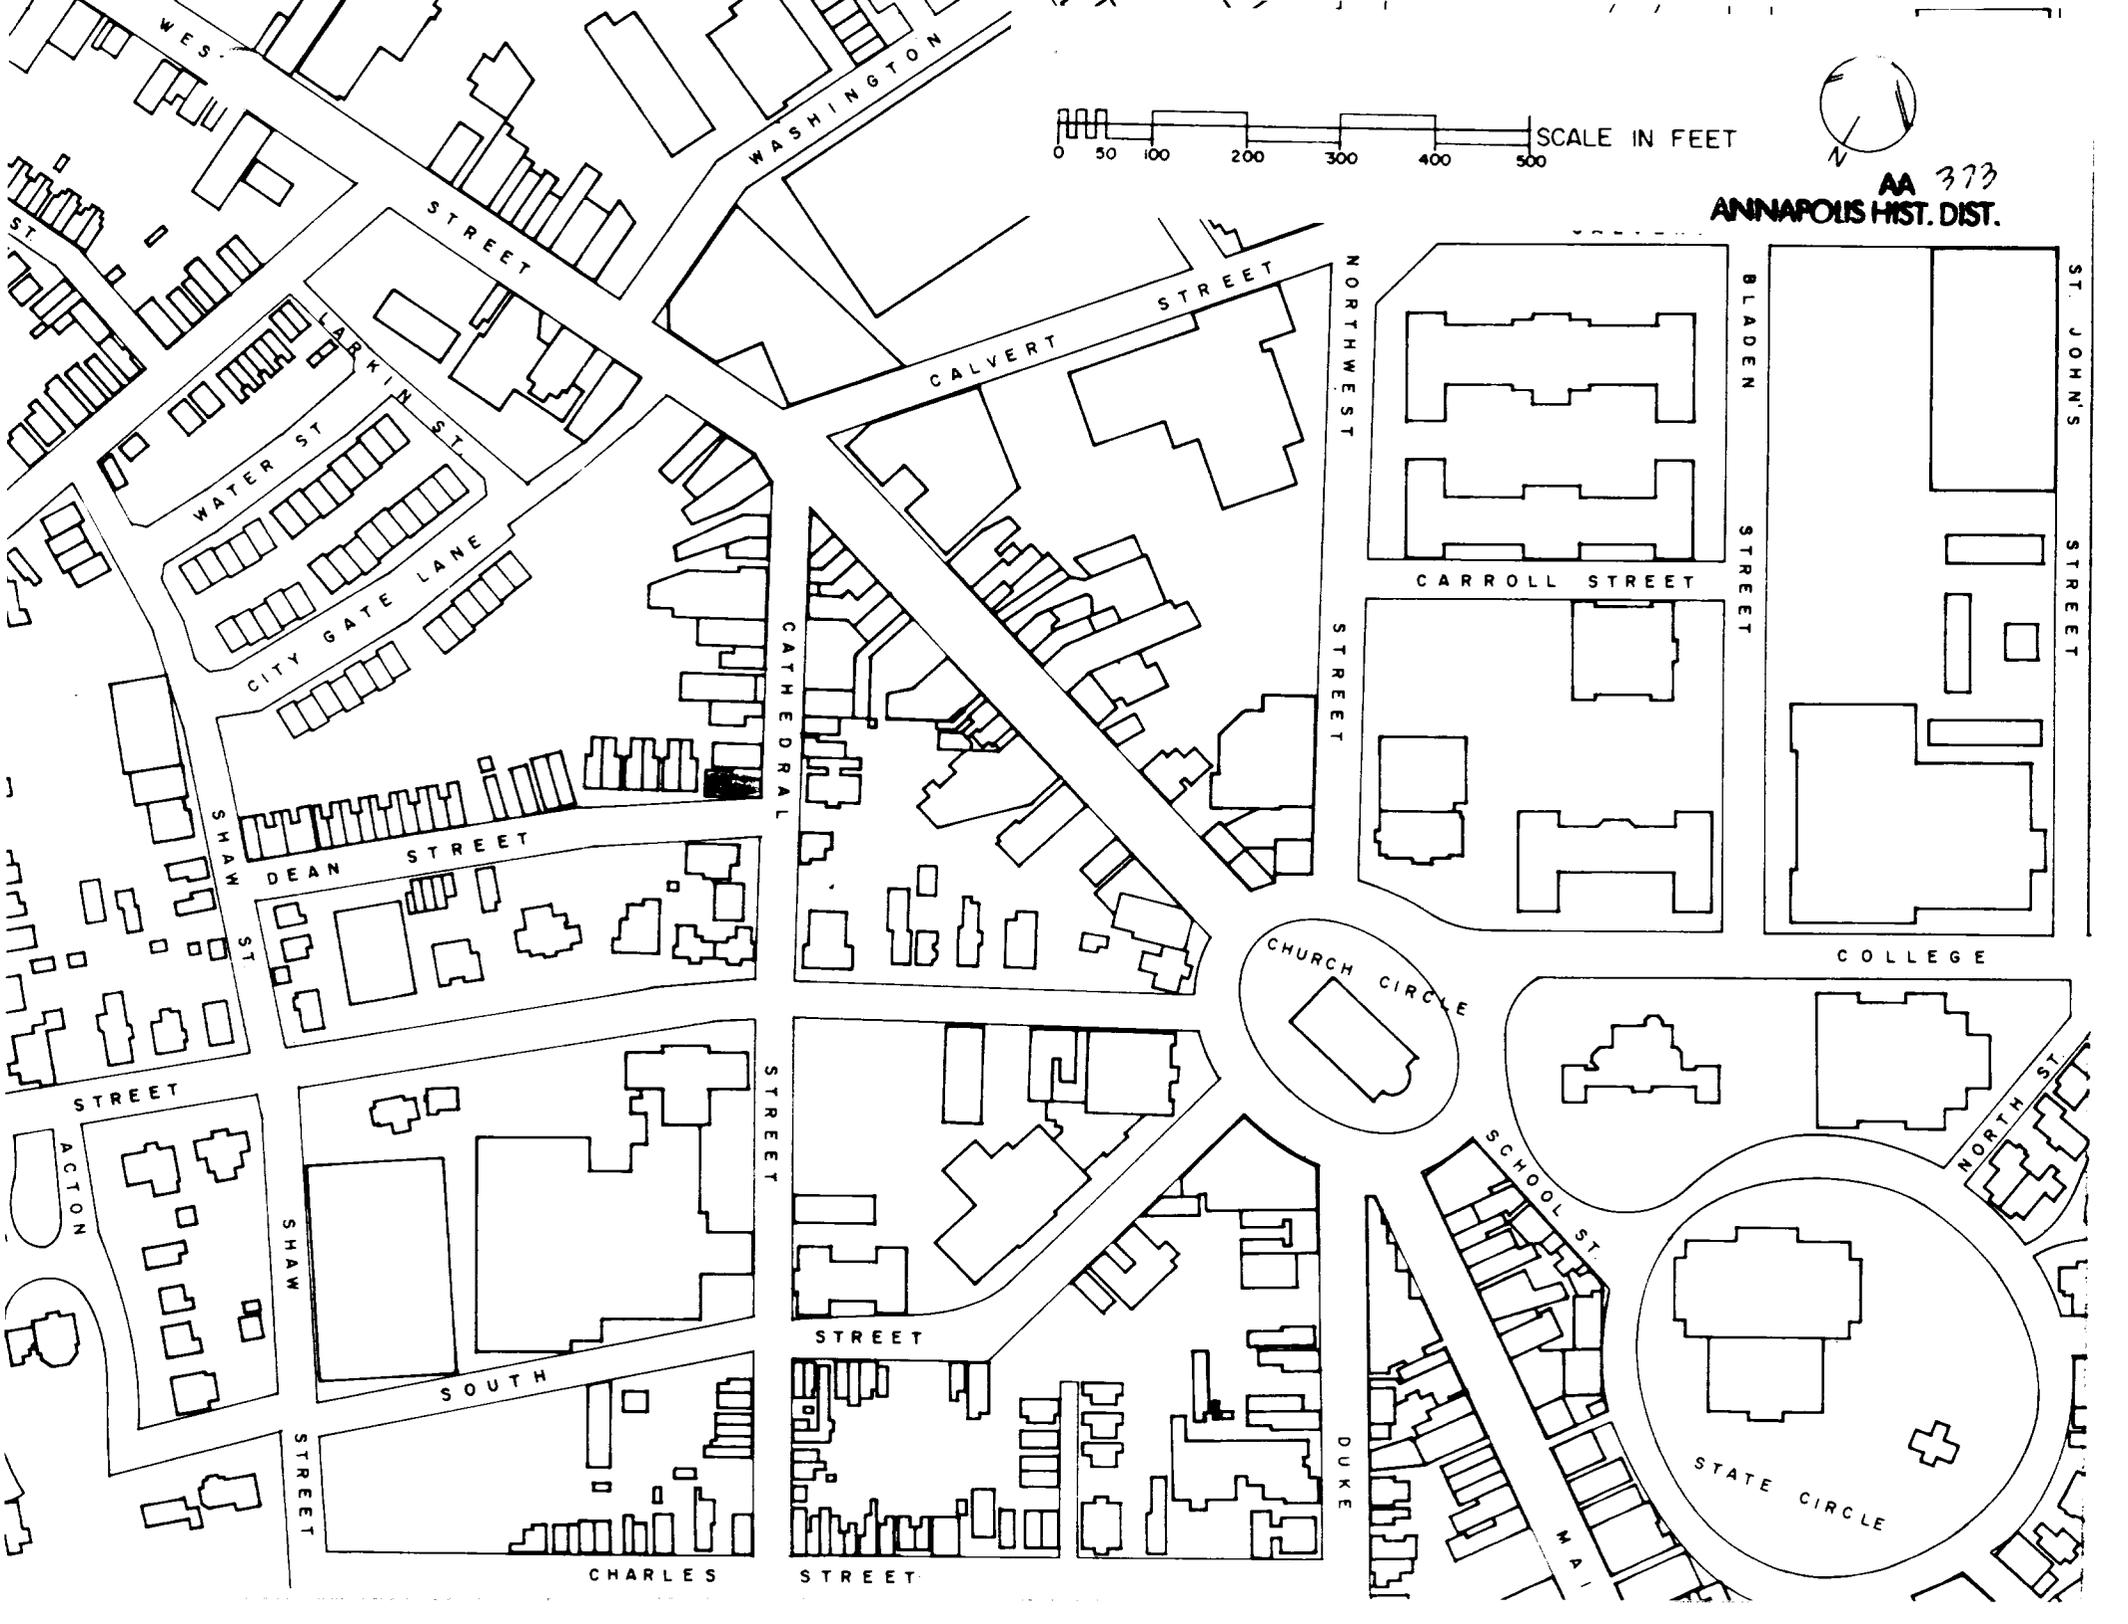

SCALE IN FEET  
0 50 100 200 300 400 500



AA 373  
ANNAPOLIS HIST. DIST.

WES. ST.  
WASHINGTON STREET

ST. JOHN'S STREET  
BLADEN STREET

WATER ST.  
CITY GATE LANE

DEAN STREET

SHAW ST.

ST. JOHN'S STREET

ACTON STREET

SHAW STREET

SOUTH STREET

CHARLES STREET

CATHEDRAL STREET

CALVERT STREET

NORTHWEST STREET

CARROLL STREET

CHURCH CIRCLE

ST. JOHN'S STREET

SCHOOL ST.

DUKE STREET

STATE CIRCLE

NORTH ST.

ST. JOHN'S STREET

BLADEN STREET

CARROLL STREET

COLLEGE

CHURCH CIRCLE

SCHOOL ST.

DUKE STREET

STATE CIRCLE

NORTH ST.

W. MAI

10/28



97 Cathedral

AA 373

Annapolis, Anne Arundel County

Russell Wright July, 1982

Maryland Historical Trust,

Annapolis, Maryland

NW Elevation/camera facing SE

J2 29