

F-5-5  
Ormond Hammond House  
New Market  
Private

C. 1790

The Ormond Hammond House is a very fine Federal style coursed random stone house situated on a hill which overlooked the old National Pike. (U.S. 40)

The two and one-half story residence is five bays wide with the main entrance, twin five panel doors with old hardware, deep paneled entrance and small elliptical fanlight is located in the third bay and flanked by curved louvered shutters.

The entire house is one room deep with central floor plan. Much of the interior woodwork is intact including beaded chair railing throughout, paneling below and to the sides of the windows an original stairway with unturned balusters and scalloped stair rail. The east part of the house, a two story log covered by clapboarding and aluminum siding addition is the oldest section of the house probably dating to the eighteenth century.

The Ormond Hammond House is built on an original 460 acre tract of land called Forest Range which was granted to Nathan Hammond of Annapolis on November 5, 1783. Ormond Hammond, Nathan's son, built the existing stone residence soon after he acquired the land.

---

INVENTORY FORM FOR STATE HISTORIC SITES SURVEY

**1 NAME**

HISTORIC Ormond Hammond House

AND/OR COMMON

**2 LOCATION**

STREET & NUMBER

West side Ijamsville Road at Route #40

CITY, TOWN

Bartonsville

VICINITY OF

CONGRESSIONAL DISTRICT

6th M78 P53

STATE

Maryland

COUNTY

Frederick

**3 CLASSIFICATION**

CATEGORY	OWNERSHIP	STATUS	PRESENT USE
<input type="checkbox"/> DISTRICT	<input type="checkbox"/> PUBLIC	<input checked="" type="checkbox"/> OCCUPIED	<input type="checkbox"/> AGRICULTURE <input type="checkbox"/> MUSEUM
<input checked="" type="checkbox"/> BUILDING(S)	<input checked="" type="checkbox"/> PRIVATE	<input type="checkbox"/> UNOCCUPIED	<input type="checkbox"/> COMMERCIAL <input type="checkbox"/> PARK
<input type="checkbox"/> STRUCTURE	<input type="checkbox"/> BOTH	<input type="checkbox"/> WORK IN PROGRESS	<input type="checkbox"/> EDUCATIONAL <input checked="" type="checkbox"/> PRIVATE RESIDENCE
<input type="checkbox"/> SITE	<b>PUBLIC ACQUISITION</b>	<b>ACCESSIBLE</b>	<input type="checkbox"/> ENTERTAINMENT <input type="checkbox"/> RELIGIOUS
<input type="checkbox"/> OBJECT	<input type="checkbox"/> IN PROCESS	<input type="checkbox"/> YES: RESTRICTED	<input type="checkbox"/> GOVERNMENT <input type="checkbox"/> SCIENTIFIC
	<input type="checkbox"/> BEING CONSIDERED	<input type="checkbox"/> YES: UNRESTRICTED	<input type="checkbox"/> INDUSTRIAL <input type="checkbox"/> TRANSPORTATION
		<input checked="" type="checkbox"/> NO	<input type="checkbox"/> MILITARY <input type="checkbox"/> OTHER

**4 OWNER OF PROPERTY**

NAME Martin R. Ritchie

Telephone #:

STREET & NUMBER

Route #1, Box #32

CITY, TOWN

Ijamsville

VICINITY OF

STATE, zip code

Maryland 21754

**5 LOCATION OF LEGAL DESCRIPTION**

COURTHOUSE,  
REGISTRY OF DEEDS, ETC.

Frederick County Courthouse

Liber #: 491

Folio #: 458

STREET & NUMBER

North Court Street

CITY, TOWN

Frederick

STATE

Maryland 21701

**6 REPRESENTATION IN EXISTING SURVEYS**

TITLE

DATE

FEDERAL  STATE  COUNTY  LOCAL

DEPOSITORY FOR  
SURVEY RECORDS

CITY, TOWN

STATE

# 7 DESCRIPTION

F-5-5

CONDITION		CHECK ONE	CHECK ONE
<input checked="" type="checkbox"/> EXCELLENT	<input type="checkbox"/> DETERIORATED	<input type="checkbox"/> UNALTERED	<input checked="" type="checkbox"/> ORIGINAL SITE
<input type="checkbox"/> GOOD	<input type="checkbox"/> RUINS	<input checked="" type="checkbox"/> ALTERED	<input type="checkbox"/> MOVED    DATE _____
<input type="checkbox"/> FAIR	<input type="checkbox"/> UNEXPOSED		

---

DESCRIBE THE PRESENT AND ORIGINAL (IF KNOWN) PHYSICAL APPEARANCE

The Ormond Hammond House is a large two story coursed random stone residence built on a hill overlooking the old National Pike (U.S. 40) and Ijamsville Road.

The principle facade is five bays wide. A two story log addition two bays wide is located on the east side. The main entrance, twin five panel doors with old hardware deep paneled entrance and small elliptical fanlight is located in the third bay and flanked by curved louvered shutters. Occupying the remaining bays are double hung 6/6 windows with louvered shutters and wood lintels.

The entire house is one room deep with central floor plan. Much of the interior woodwork is intact including beaded chair railing throughout paneling below and to the sides of the windows and original stairway with unturned balisters and scalloped stair rail.

The east part of the house, a two story log covered by clapboarding and aluminum siding addition, is the oldest section of the house probably dating to the eighteenth century. Some interior finishing is also intact in this part of the house including a carved mantelpiece with dentiled molding and large paneled built in cupboard.

Both parts of the house are covered by a slate flank gabled roof and attached by a stepped brick cornice. Twin brick chimneys are located flush with each gable in the main section. A single replaced brick chimney straddles the east gable of the log section.

CONTINUE ON SEPARATE SHEET IF NECESSARY

# 8 SIGNIFICANCE

PERIOD	AREAS OF SIGNIFICANCE -- CHECK AND JUSTIFY BELOW			
<input type="checkbox"/> PREHISTORIC	<input type="checkbox"/> ARCHEOLOGY-PREHISTORIC	<input type="checkbox"/> COMMUNITY PLANNING	<input type="checkbox"/> LANDSCAPE ARCHITECTURE	<input type="checkbox"/> RELIGION
<input type="checkbox"/> 1400-1499	<input type="checkbox"/> ARCHEOLOGY-HISTORIC	<input type="checkbox"/> CONSERVATION	<input type="checkbox"/> LAW	<input type="checkbox"/> SCIENCE
<input type="checkbox"/> 1500-1599	<input type="checkbox"/> AGRICULTURE	<input type="checkbox"/> ECONOMICS	<input type="checkbox"/> LITERATURE	<input type="checkbox"/> SCULPTURE
<input type="checkbox"/> 1600-1699	<input checked="" type="checkbox"/> ARCHITECTURE	<input type="checkbox"/> EDUCATION	<input type="checkbox"/> MILITARY	<input type="checkbox"/> SOCIAL/HUMANITARIAN
<input checked="" type="checkbox"/> 1700-1799	<input type="checkbox"/> ART	<input type="checkbox"/> ENGINEERING	<input type="checkbox"/> MUSIC	<input type="checkbox"/> THEATER
<input checked="" type="checkbox"/> 1800-1899	<input type="checkbox"/> COMMERCE	<input type="checkbox"/> EXPLORATION/SETTLEMENT	<input type="checkbox"/> PHILOSOPHY	<input type="checkbox"/> TRANSPORTATION
<input type="checkbox"/> 1900-	<input type="checkbox"/> COMMUNICATIONS	<input type="checkbox"/> INDUSTRY	<input type="checkbox"/> POLITICS/GOVERNMENT	<input type="checkbox"/> OTHER (SPECIFY)
		<input type="checkbox"/> INVENTION		

SPECIFIC DATES

BUILDER/ARCHITECT

### STATEMENT OF SIGNIFICANCE

According to research completed by H. H. Hopkins, the Ormond Hammond House is built on an original 460 acre tract of land called Forest Range which was granted to Nathan Hammond of Annapolis on November 5, 1783. Ormond Hammond, Nathan's son, however, built the existing stone residence.

**9 MAJOR BIBLIOGRAPHICAL REFERENCES**

CONTINUE ON SEPARATE SHEET IF NECESSARY

**10 GEOGRAPHICAL DATA**

ACREAGE OF NOMINATED PROPERTY \_\_\_\_\_

VERBAL BOUNDARY DESCRIPTION

LIST ALL STATES AND COUNTIES FOR PROPERTIES OVERLAPPING STATE OR COUNTY BOUNDARIES

STATE COUNTY

STATE COUNTY

**11 FORM PREPARED BY**

NAME / TITLE

Cherilyn Widell, Sites Analyst

ORGANIZATION

Frederick County Office of Historic Preservation

DATE

6/30/78

STREET & NUMBER

12 East Church St., Winchester Hall

TELEPHONE

663-8300

CITY OR TOWN

Frederick

STATE


Maryland 21701

The Maryland Historic Sites Inventory was officially created by an Act of the Maryland Legislature, to be found in the Annotated Code of Maryland, Article 41, Section 181 KA, 1974 Supplement.

The Survey and Inventory are being prepared for information and record purposes only and do not constitute any infringement of individual property rights.

RETURN TO: Maryland Historical Trust  
The Shaw House, 21 State Circle  
Annapolis, Maryland 21401  
(301) 267-1438

WALKERSVILLE  
QUADRANGLE

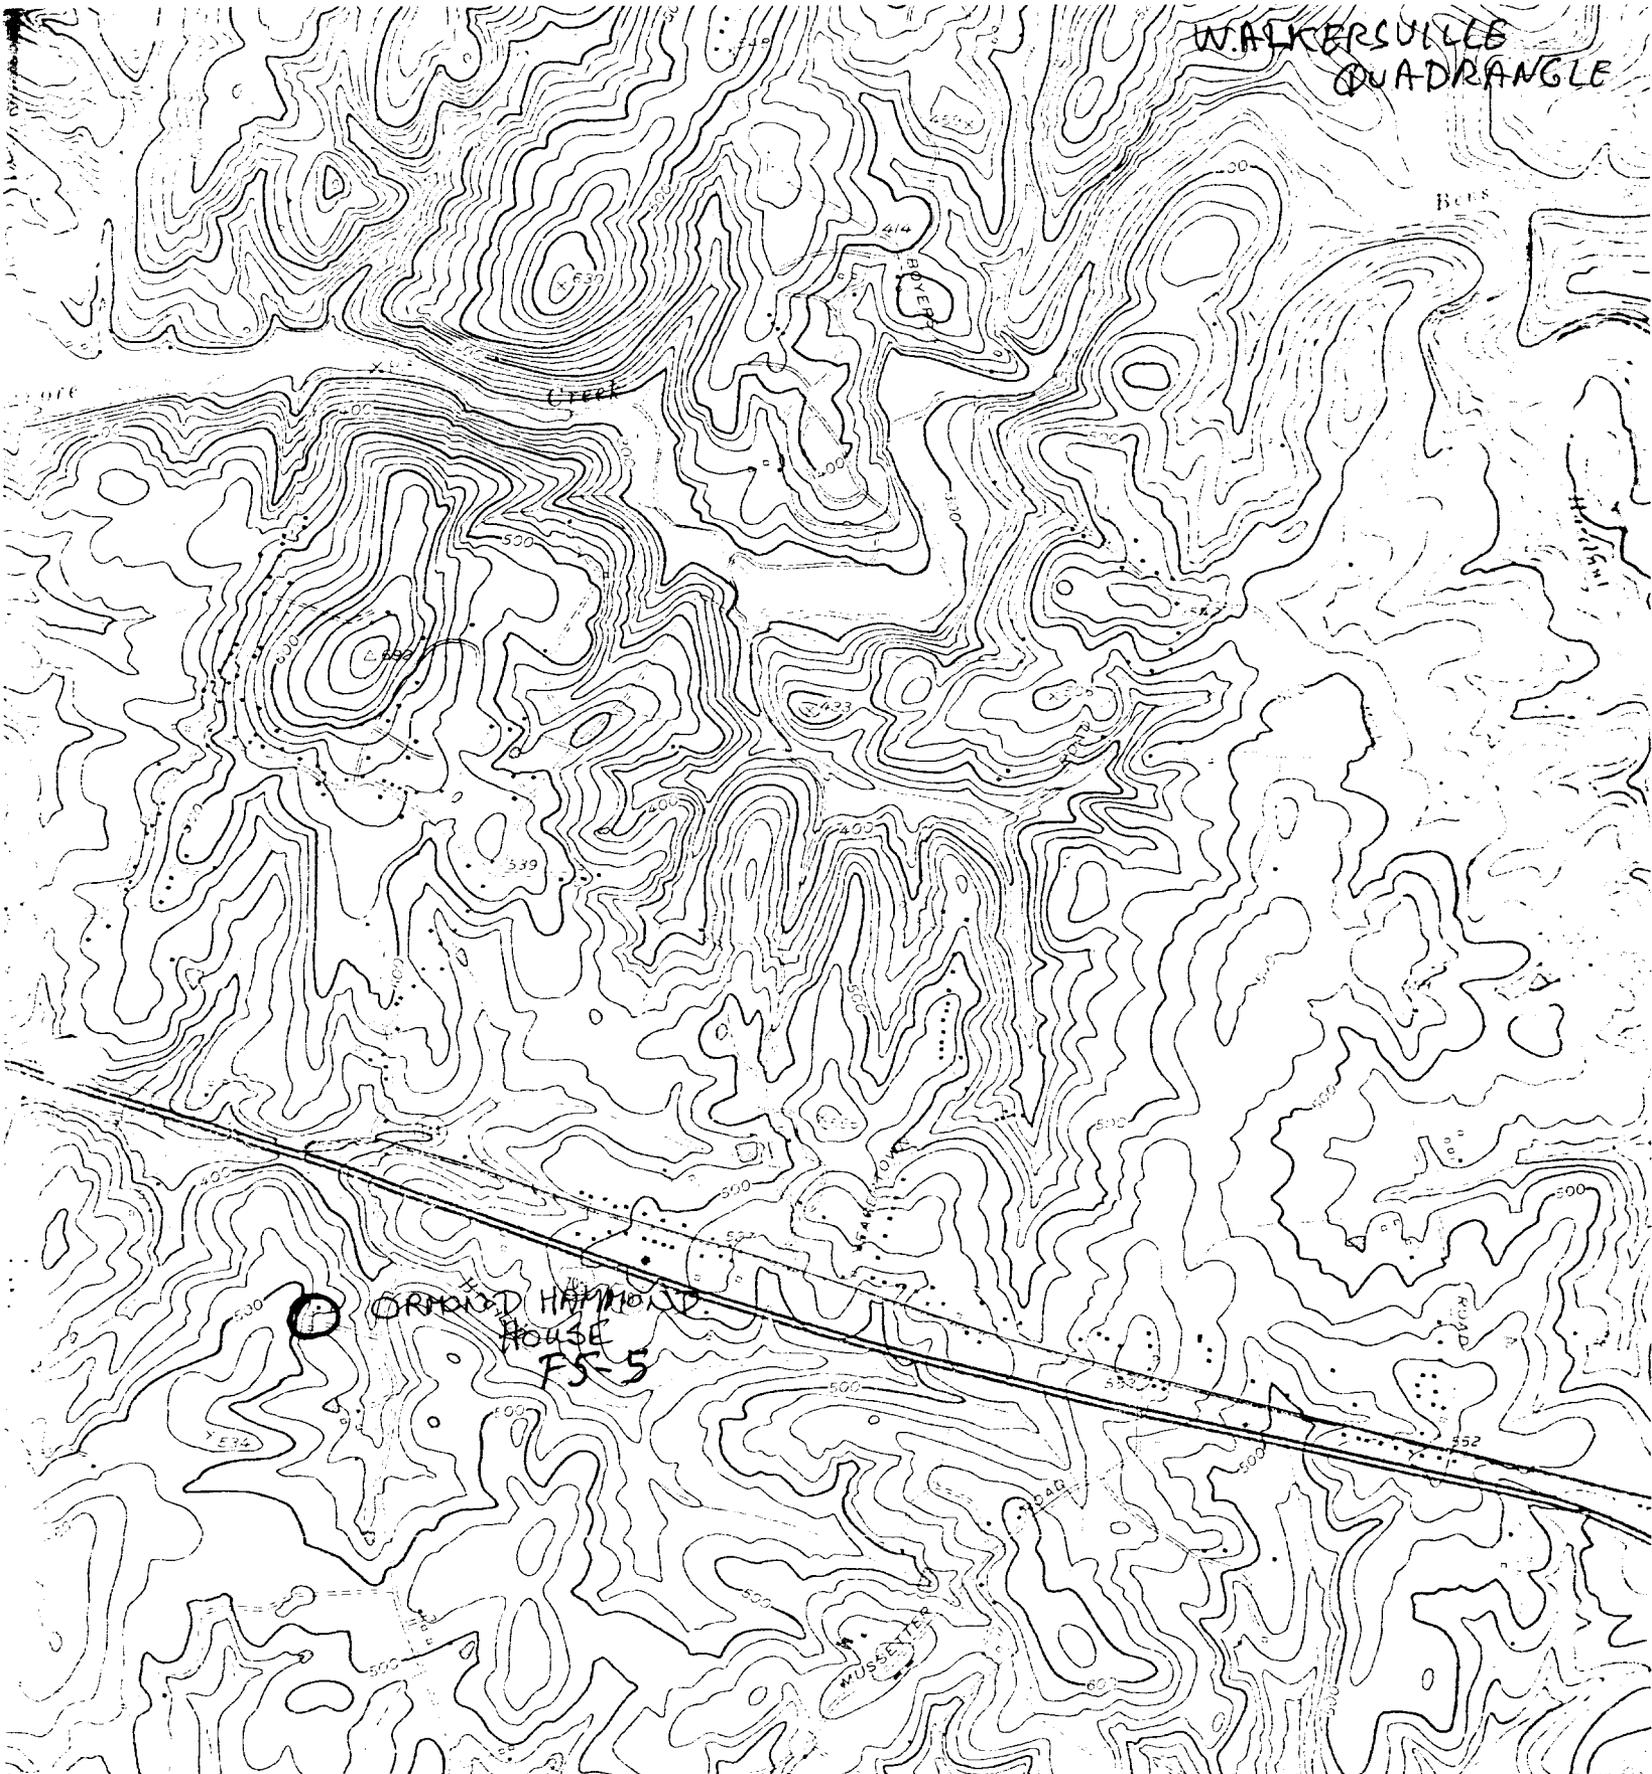

27 300 URBANA 301 302 1730 63  
5562 IV SE

SCALE 1:24,000



CONTOUR INTERVAL 20 FEET  
DATUM IS MEAN SEA LEVEL



Ormond Hammond house (MARTIN RITCHIE FARM) CEW 10/77  
W/3 Ijamsville Rd  
SOUTH ELEVATION  
F-5-5