




CITY OF BALTIMORE
DEPARTMENT OF PUBLIC WORKS
BUREAU OF HIGHWAYS
PLAN OF
BRIARCLIFT RD - OLD FREDERICK RD. TO COOKS LANE
CONT. NR-804
SCALE 1" = 200'
APPROVED: _____
ASSOCIATE ENGINEER
ENGR. PLANS & SURVEYS

BOOK N-X-214
FEB 5, 1942
APPROVED: _____
HIGHWAYS ENGINEER
CHIEF ENGINEER

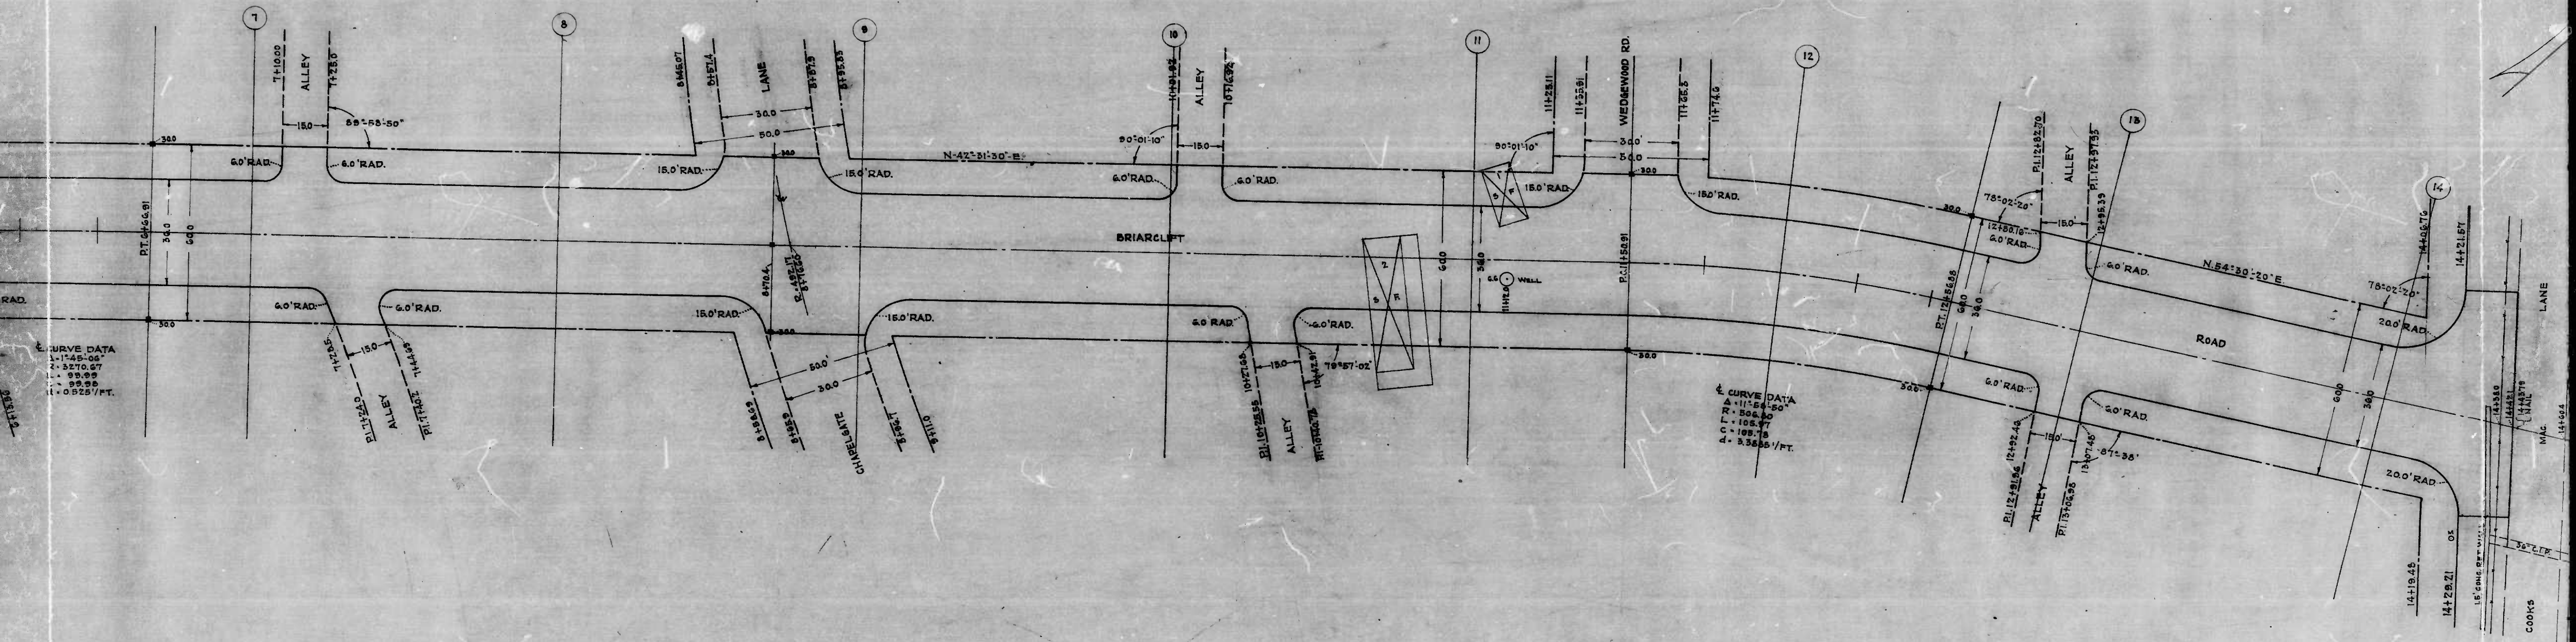

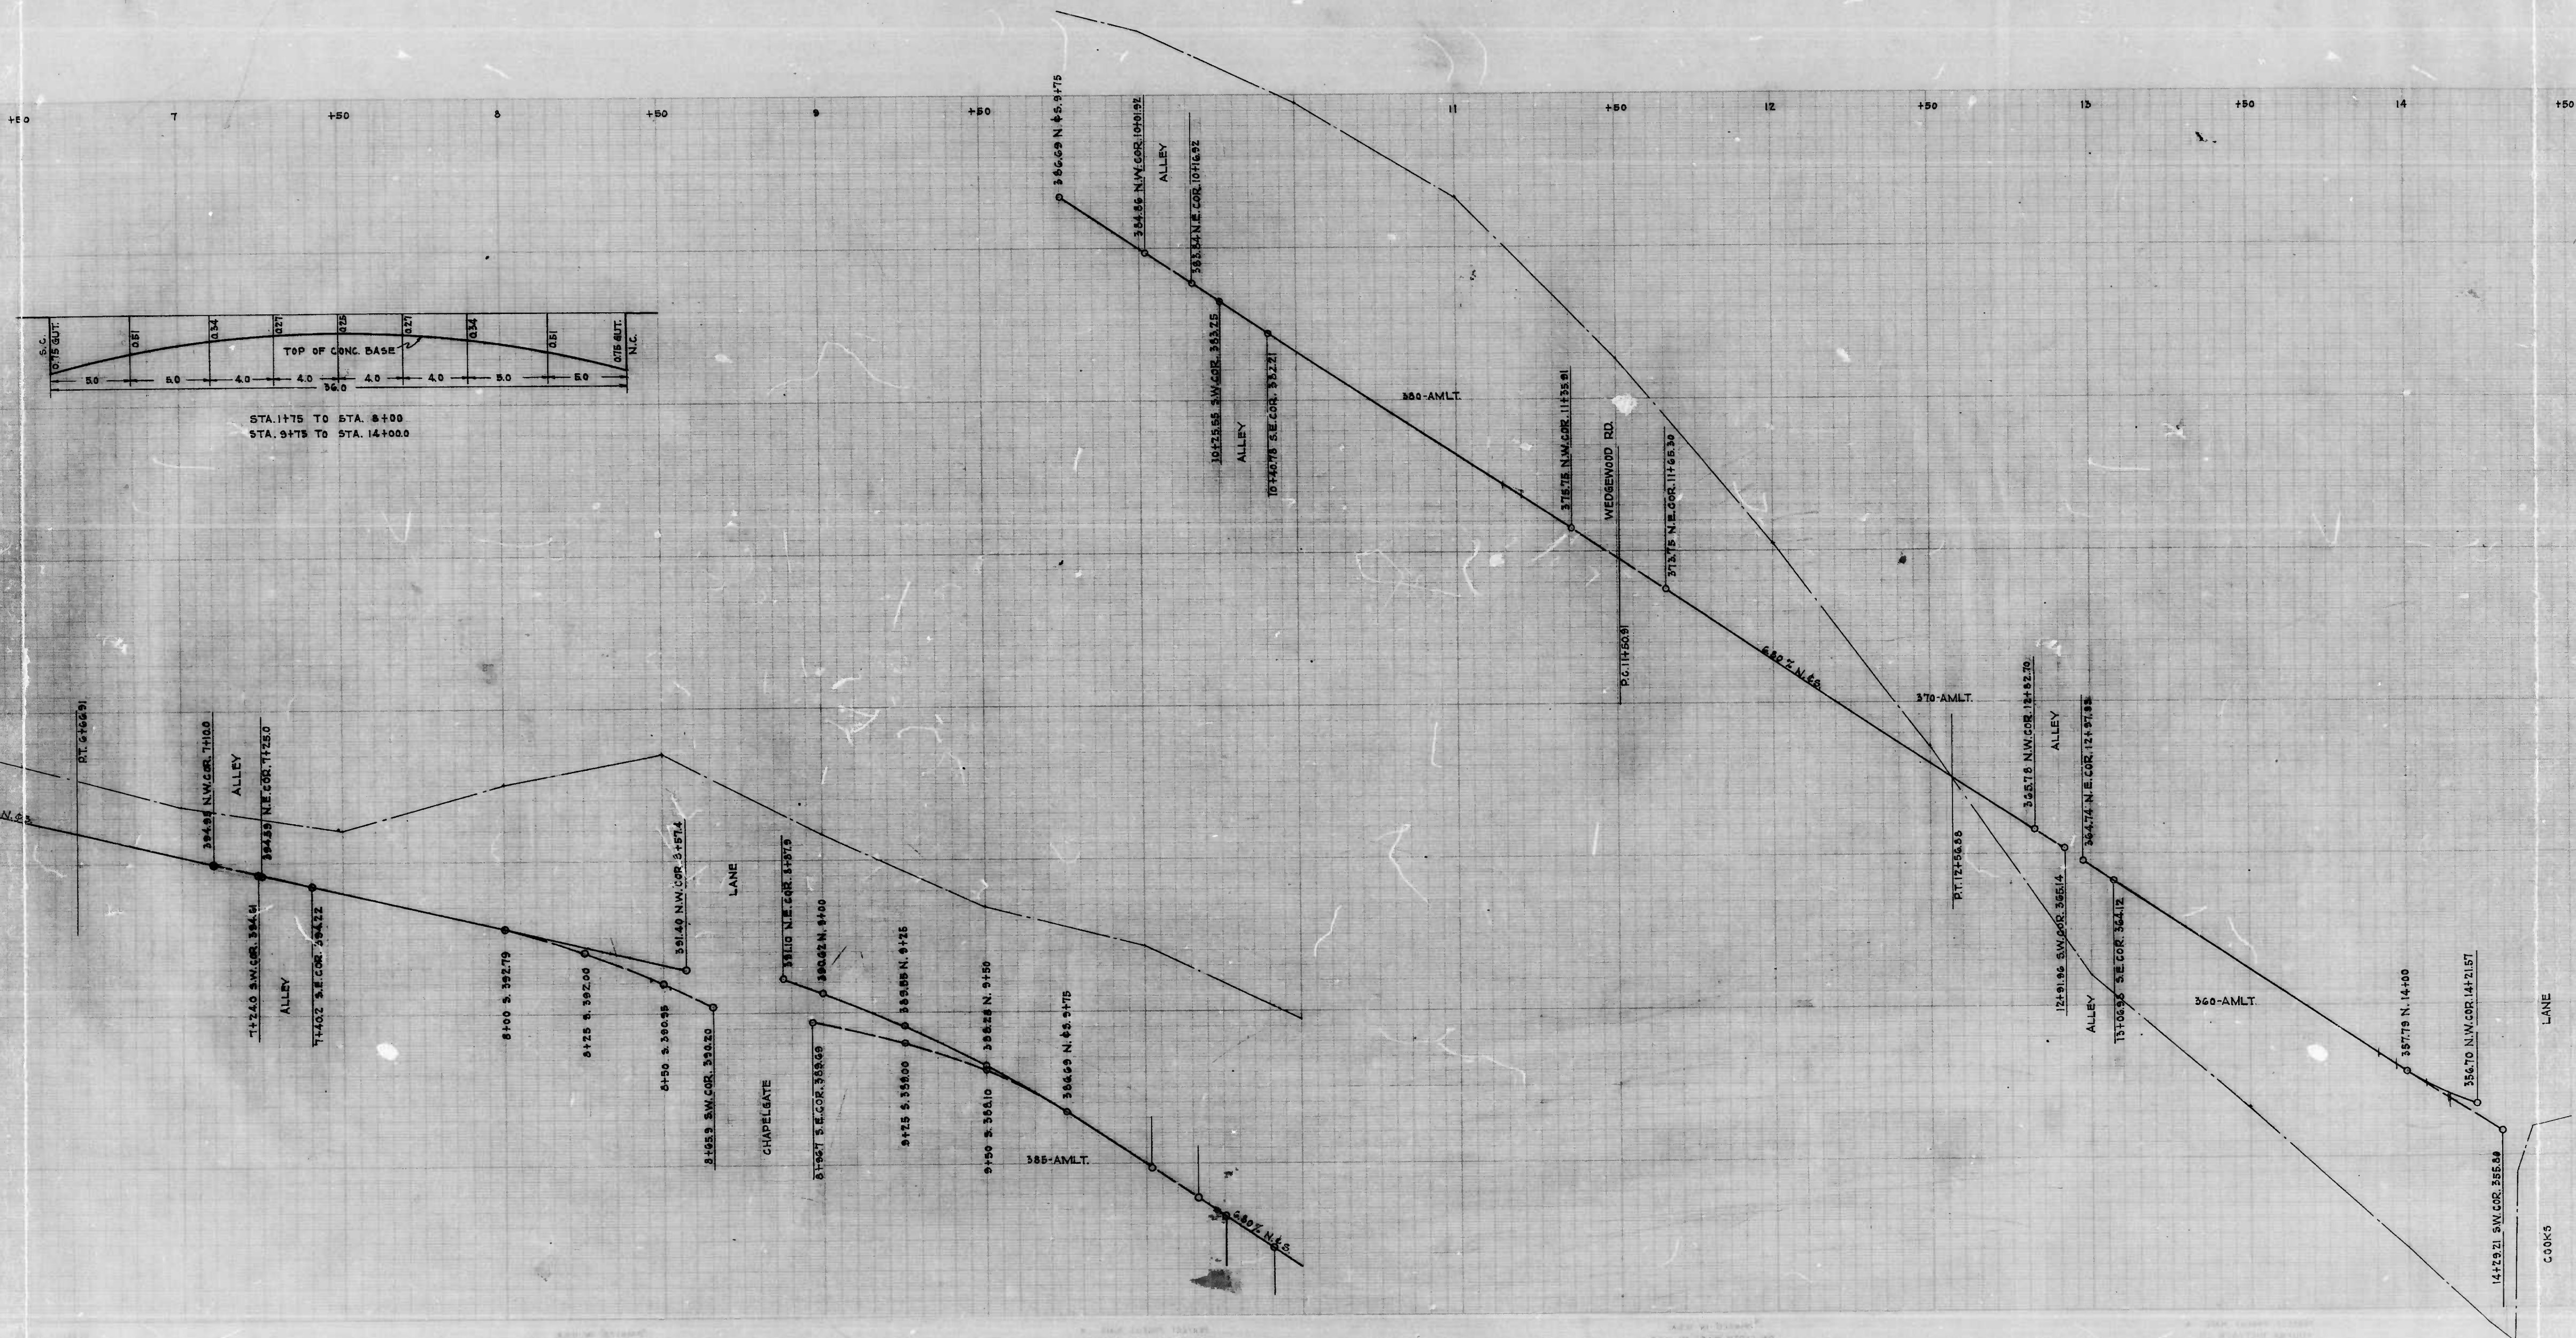

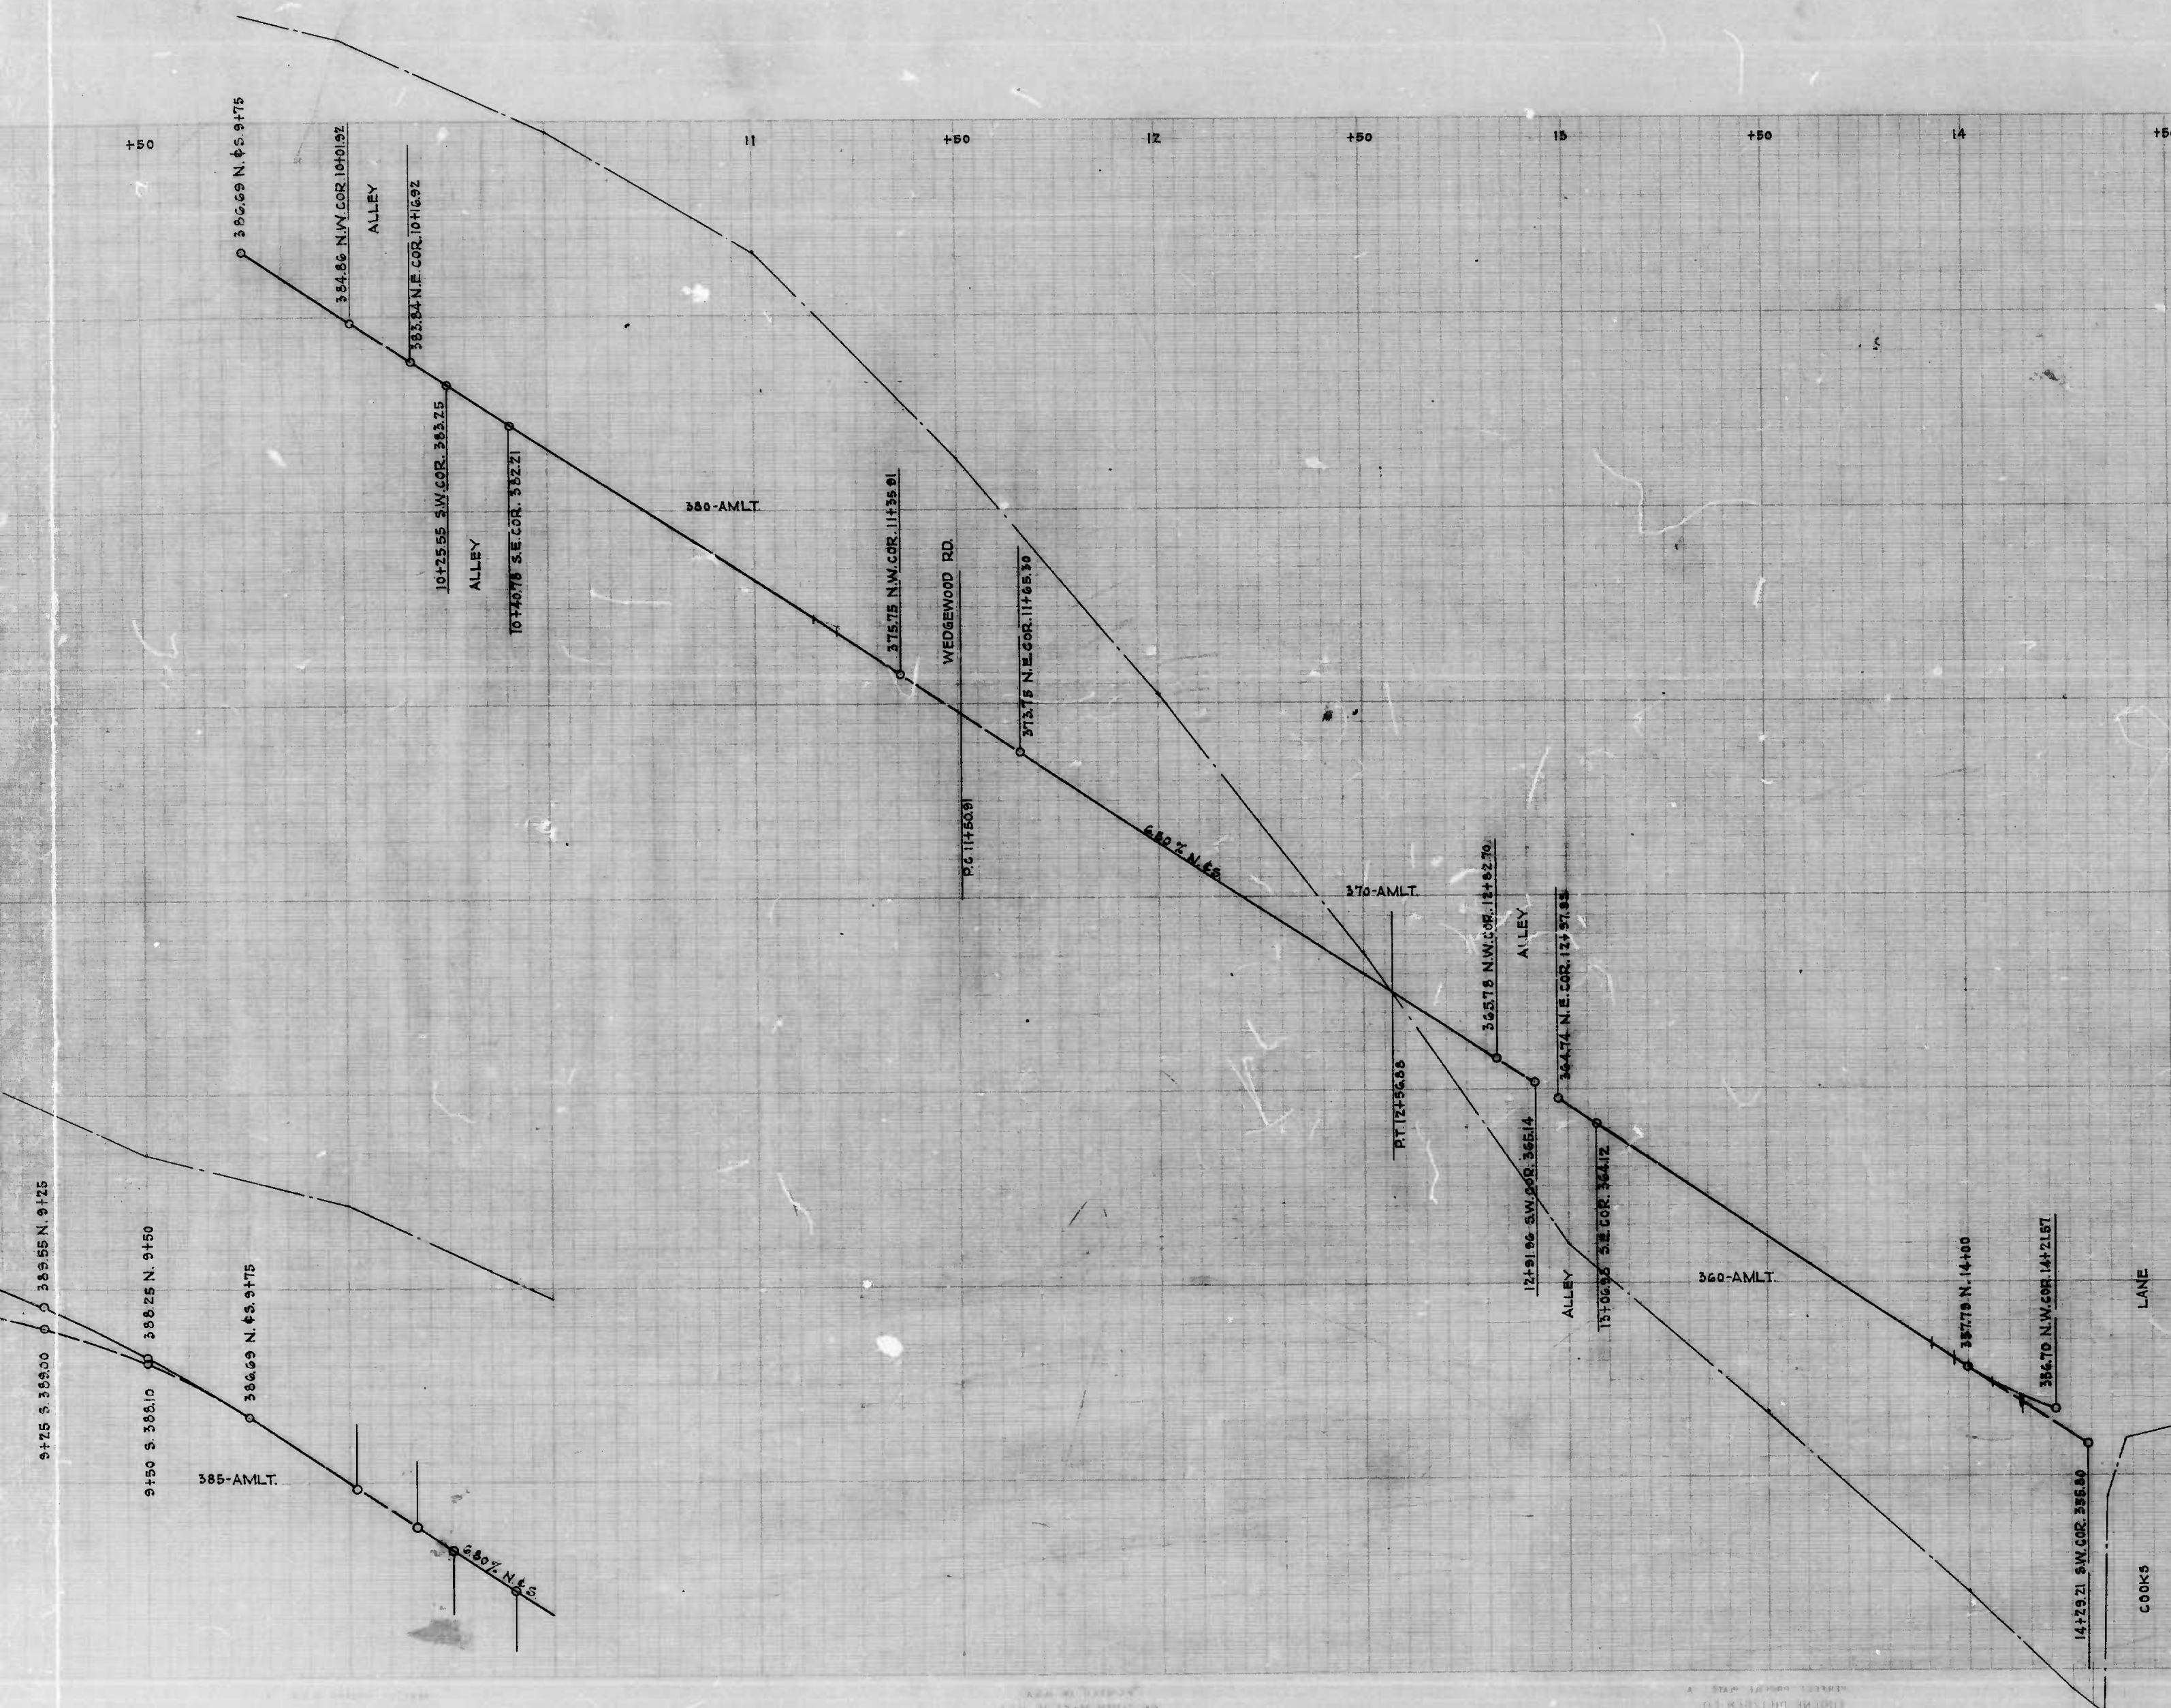

CITY OF BALTIMORE
DEPARTMENT OF PUBLIC WORKS
BUREAU OF HIGHWAYS
PROFILE OF
BRIARCLIFF RD. - OLD FREDERICK RD. TO COOKS LA.
CONT. NA 804

SCALES - HOR. 1" = 20.0
VER. 1" = 2.0


BOOK NA-X 214
MAY 14, 1946


APPROVED -
Henry Minkers
ASSOCIATE ENGINEER


APPROVED -
W. J. P. Fisher
HIGHWAYS ENGINEER

APPROVED -
Edward Minkers
ENGR. PLANS & SURVEYS

APPROVED -
Frank R. Smith
CHIEF ENGINEER

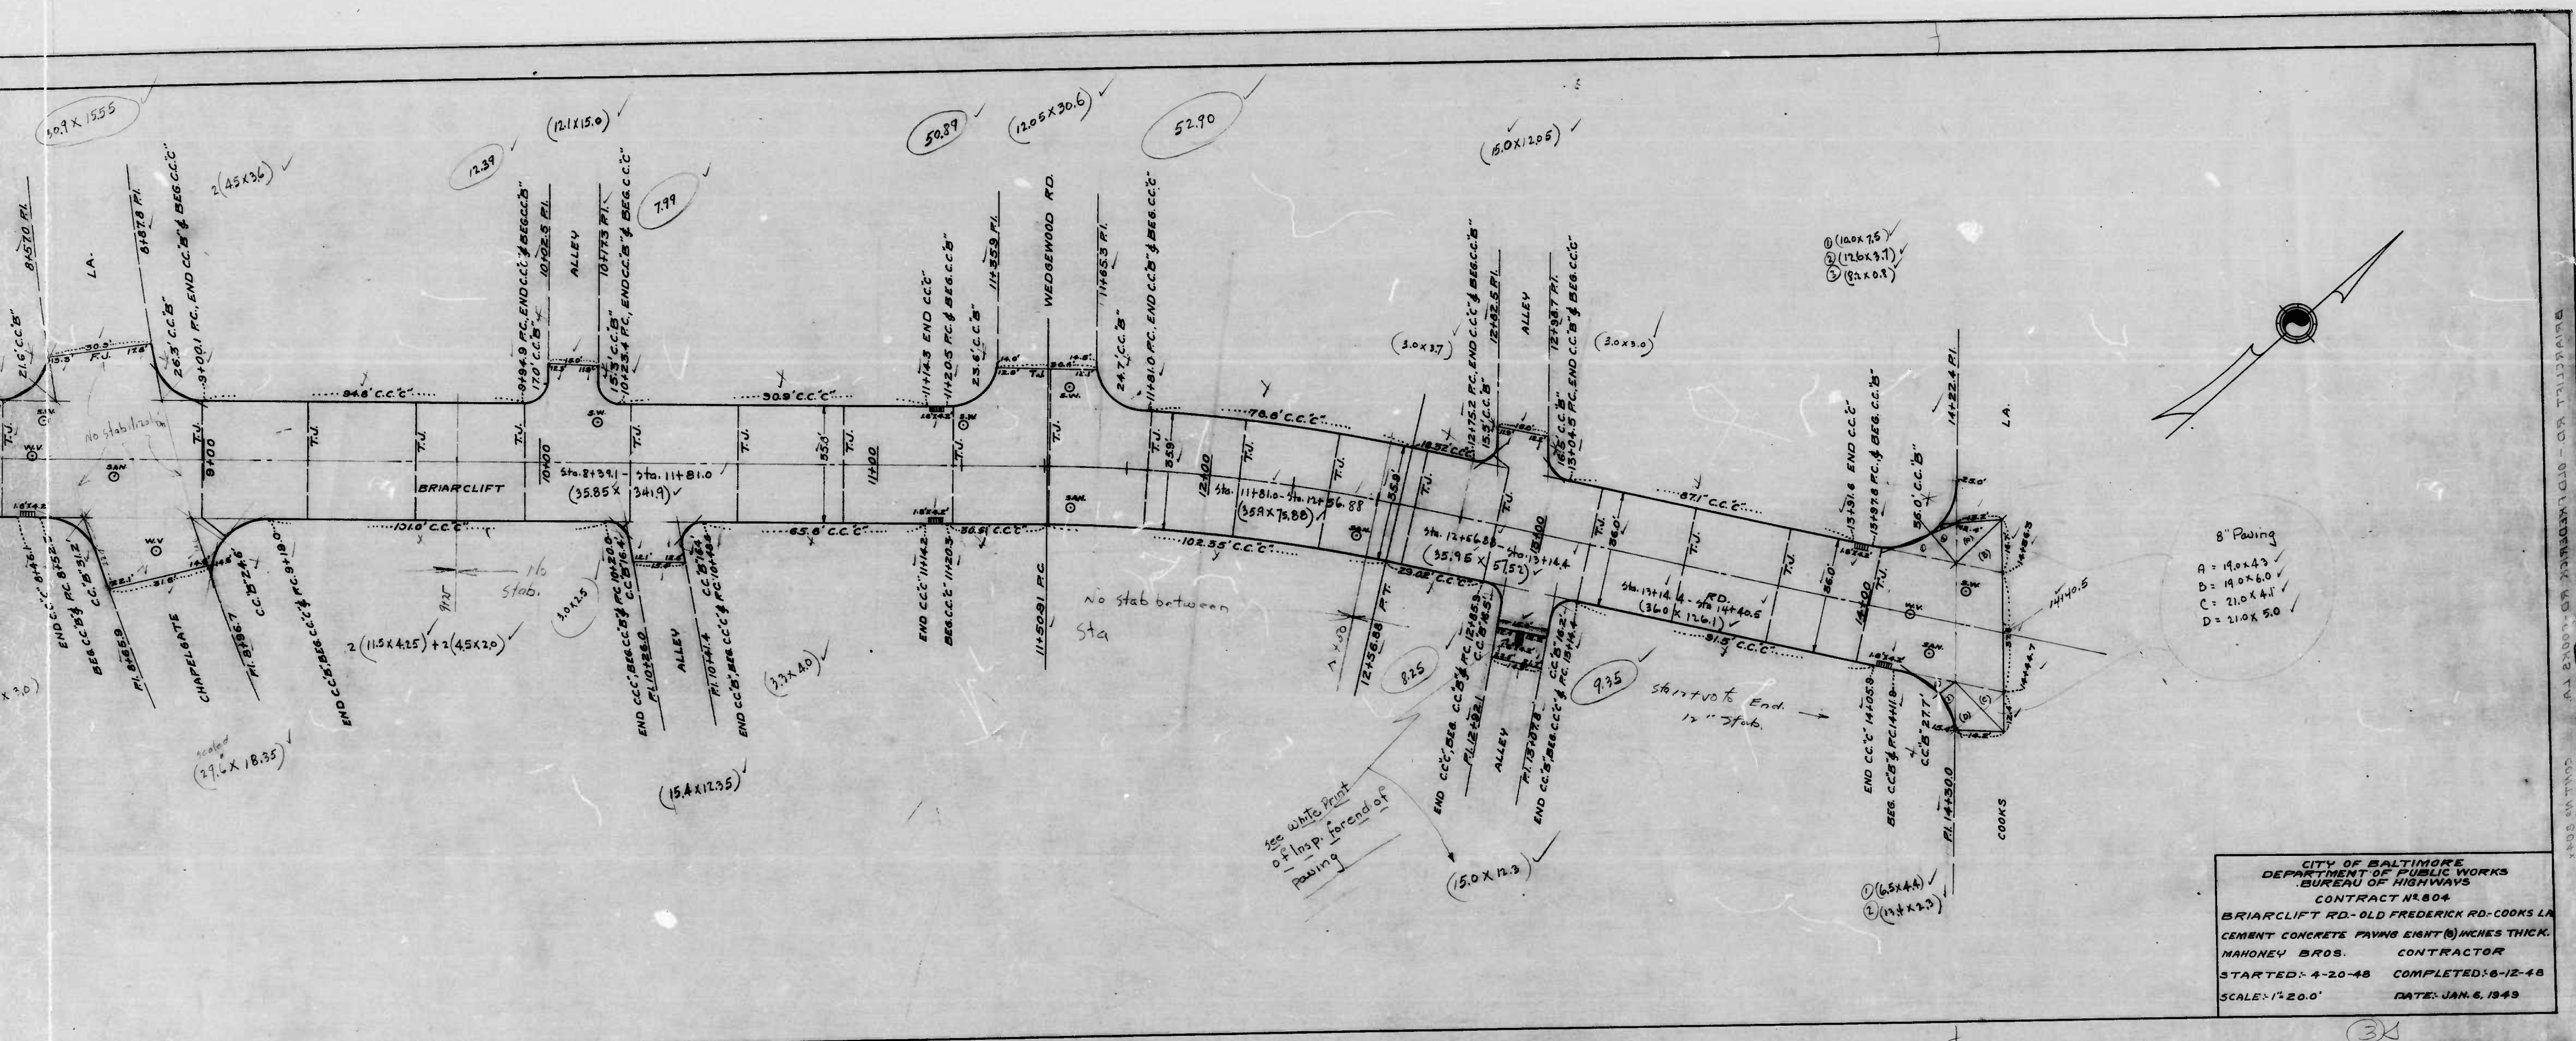

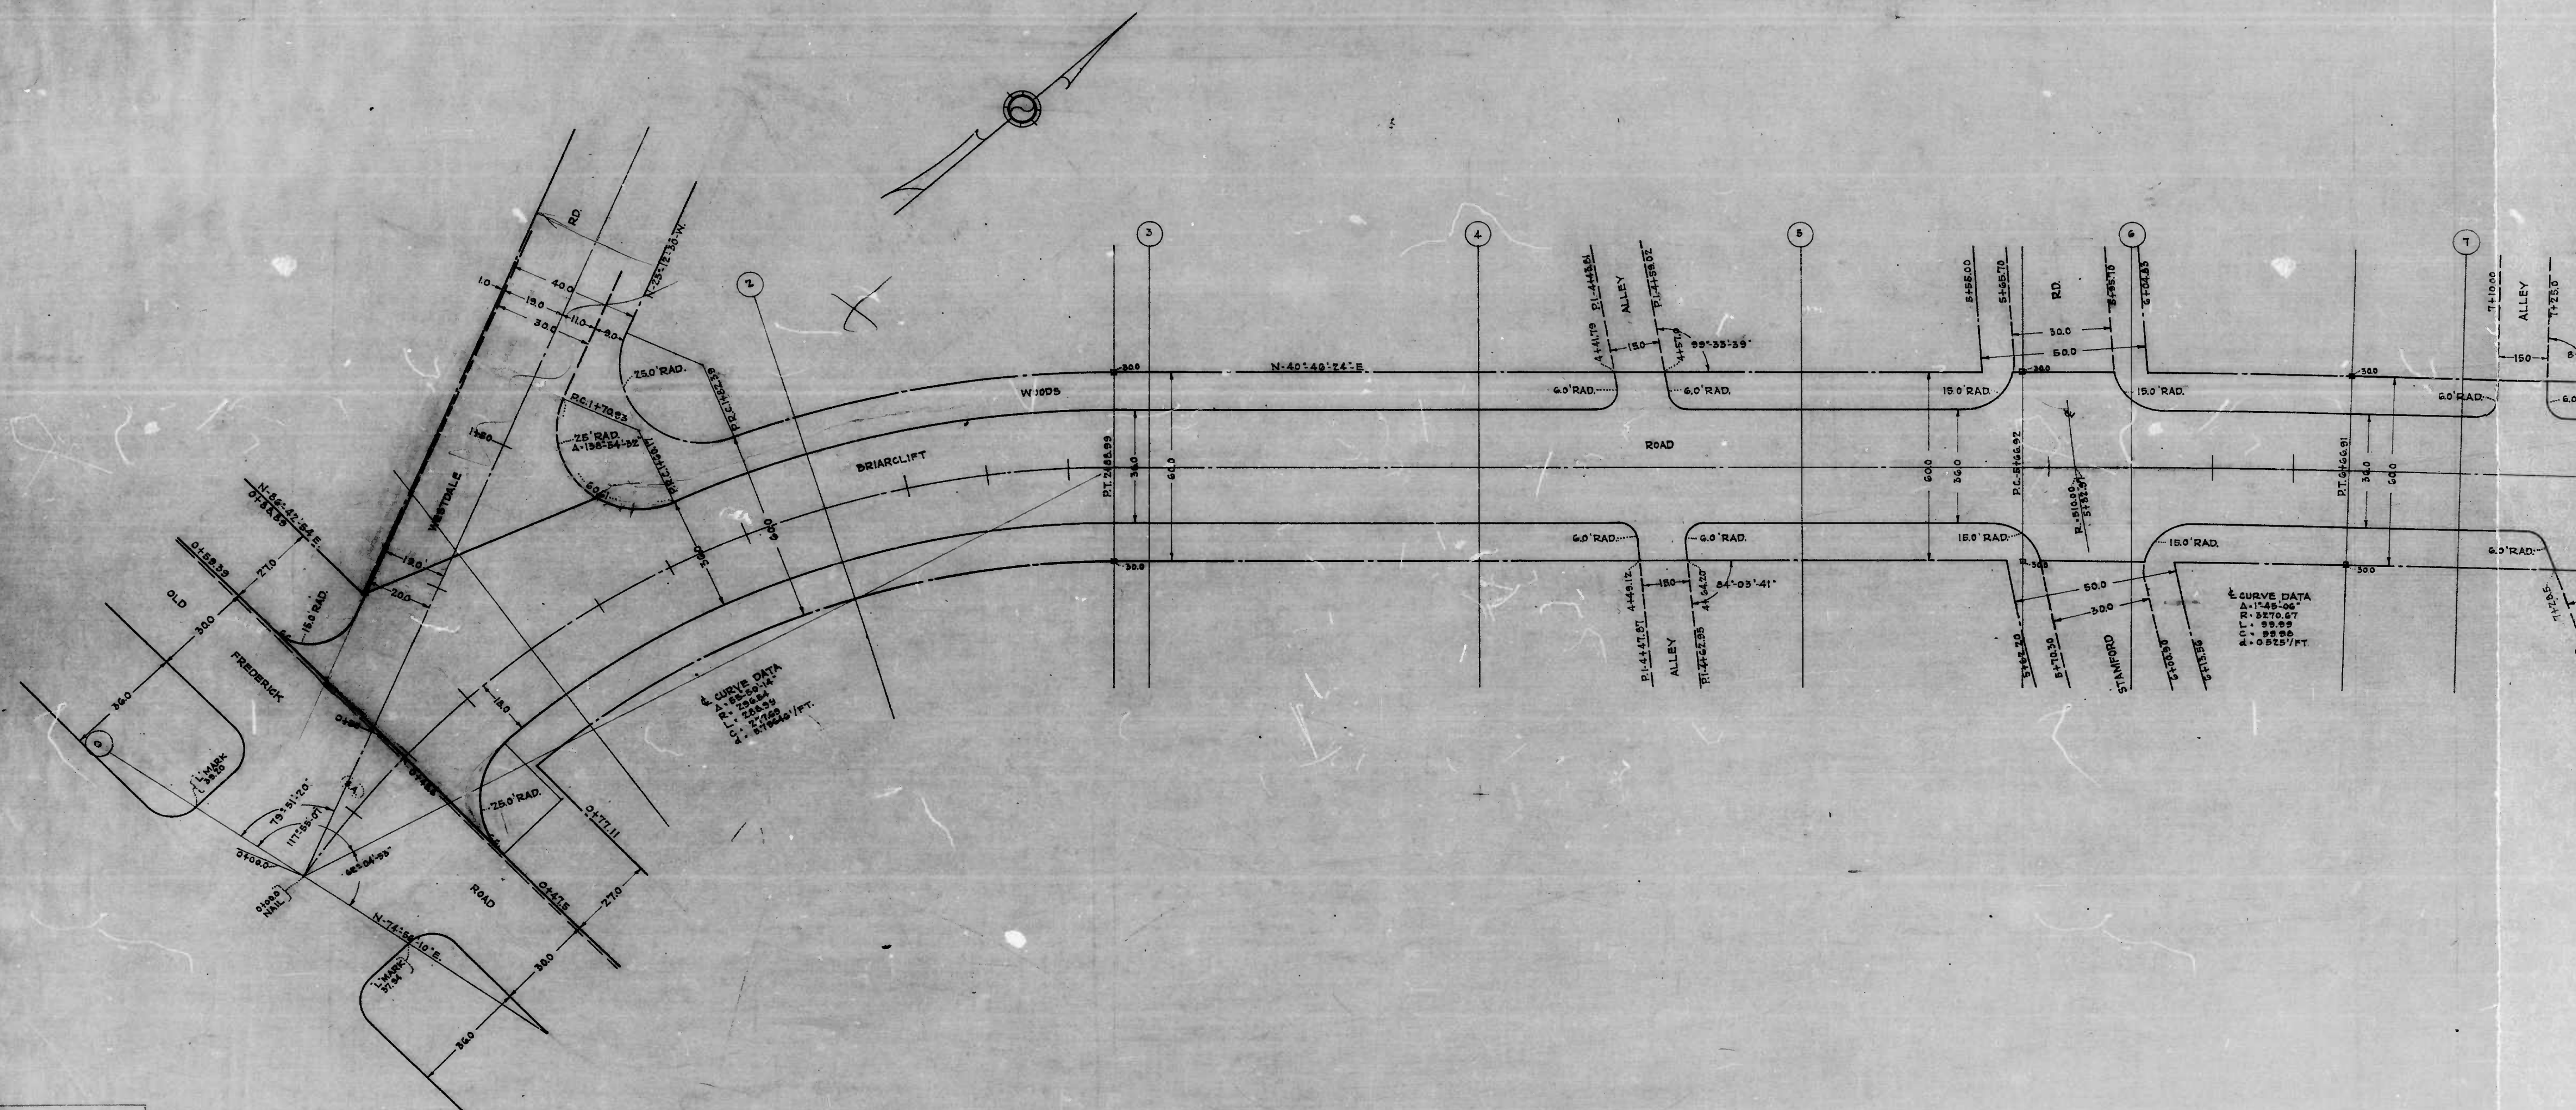

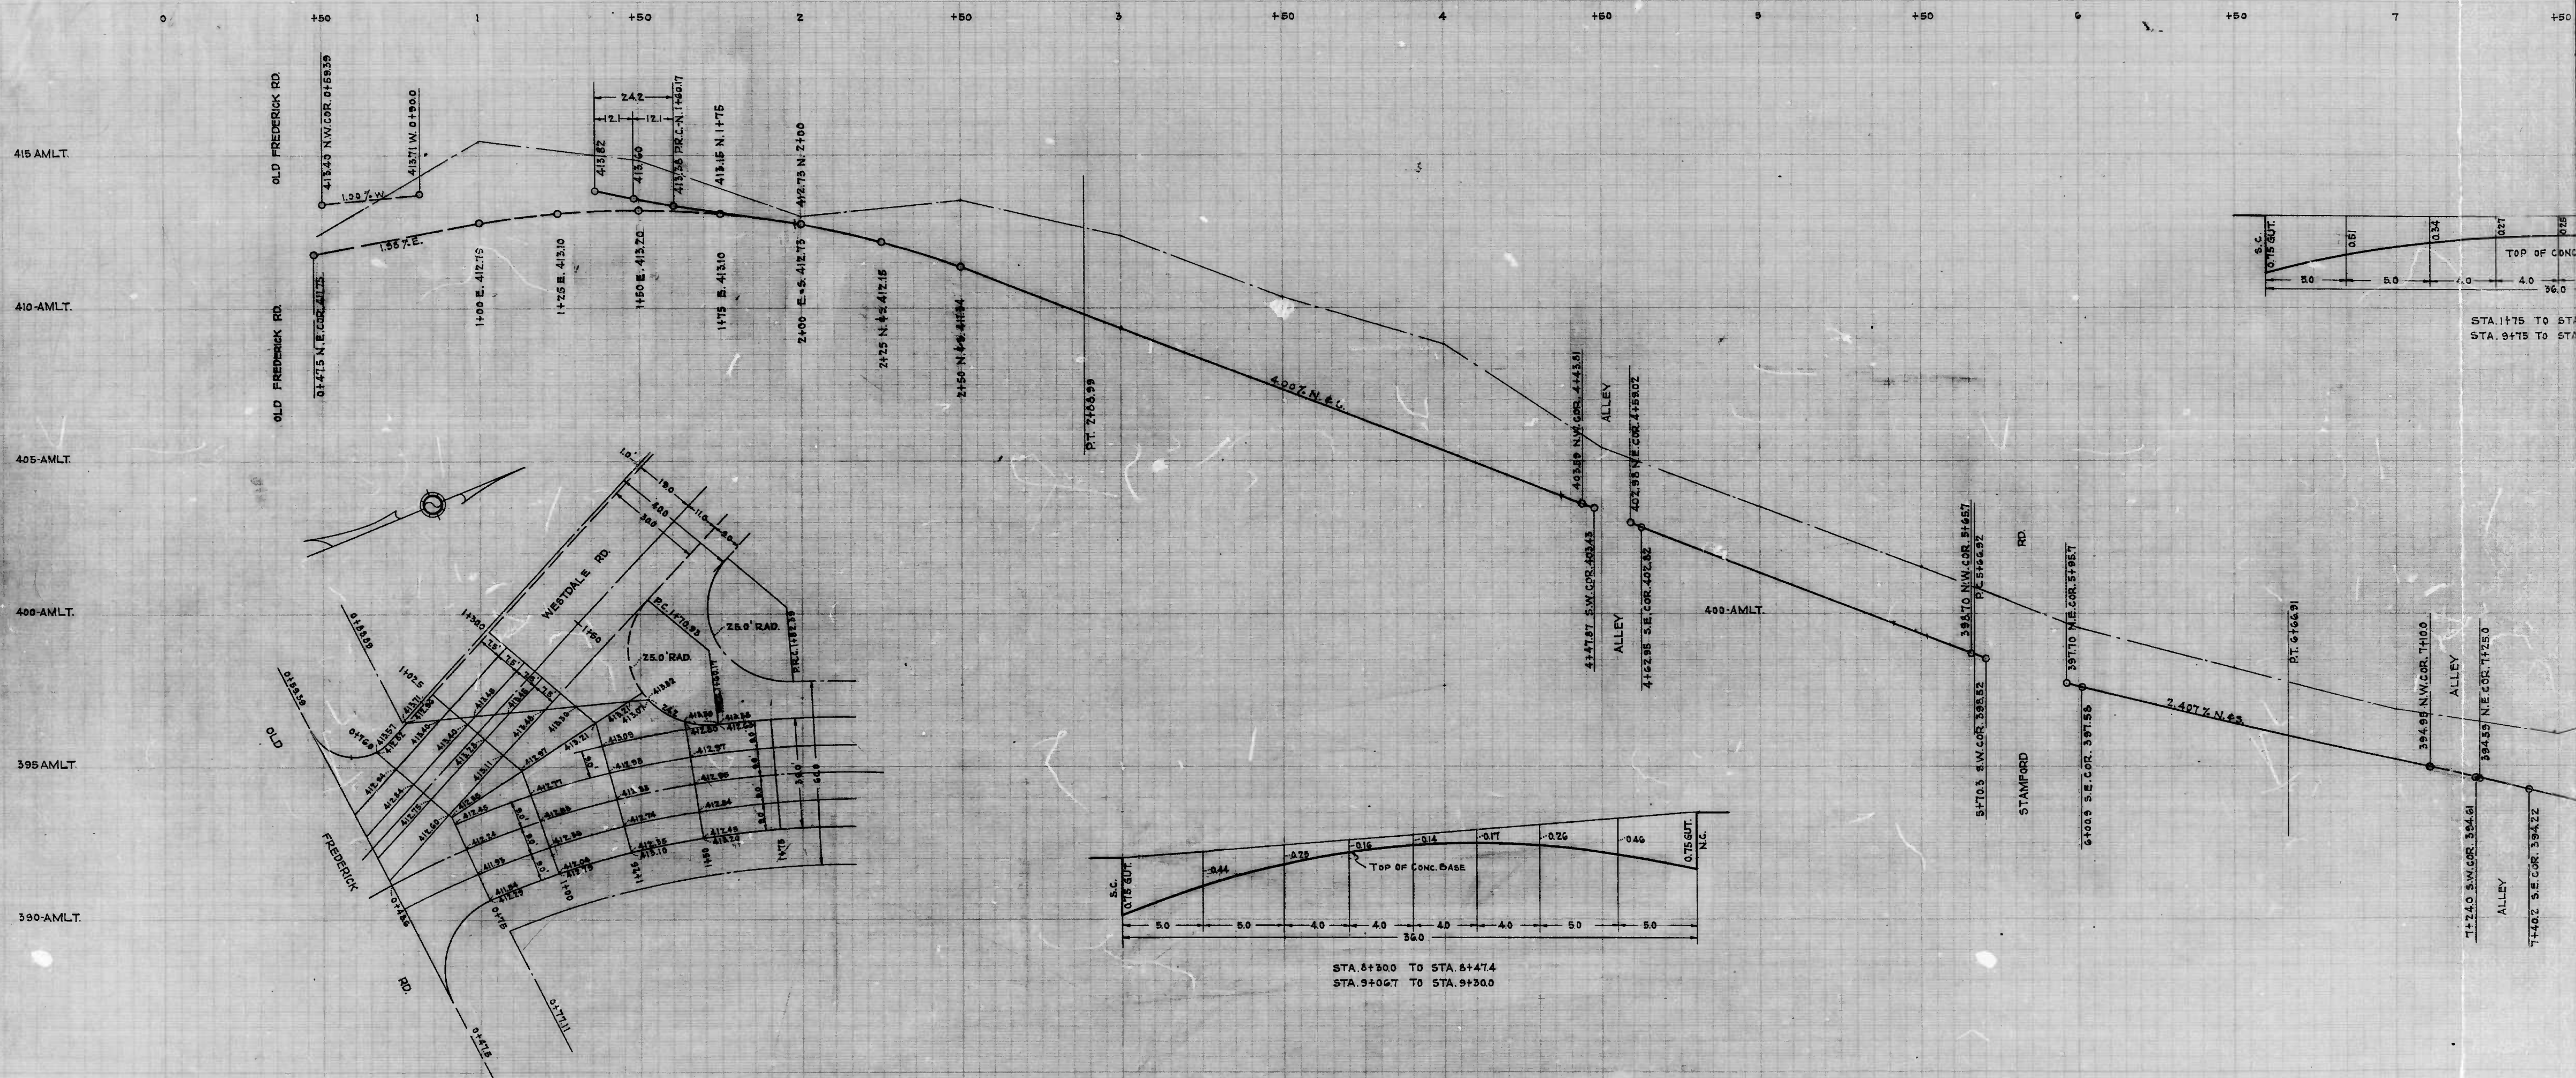

DRAWN BY J.J. HAYDEN
 EXAMINED BY *John H. Gower*
 (Professional Engineer)

