



CITY OF BALTIMORE  
 DEPARTMENT OF PUBLIC WORKS  
 BUREAU OF HIGHWAYS  
 PLAN & PROFILE  
 CALVERT ST.-LEXINGTON ST. TO READ ST.  
 CONT. N. 872  
 PLAN: 1"=20.0'  
 SCALES: PROFILE: HOR. 1"=20.0' BOOK N. 198  
 VER. 1"=20' MAR. 20, 1948  
 APPROVED: \_\_\_\_\_  
 ASSOCIATE ENGINEER      HIGHWAYS ENGINEER  
 APPROVED: \_\_\_\_\_  
 ENGINEER OF SURVEYS      DIRECTOR OF PUBLIC WORKS

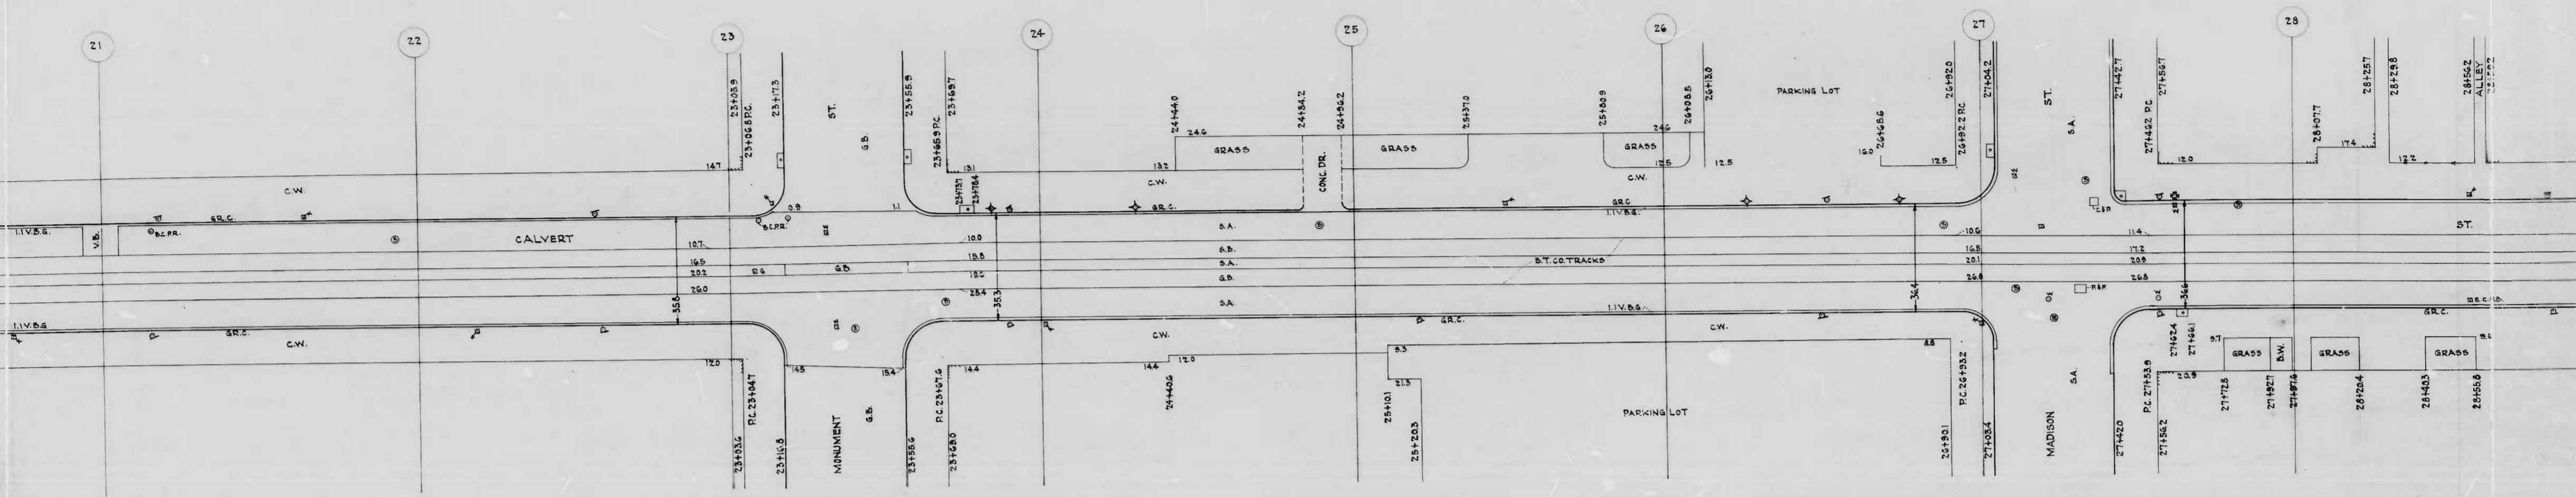

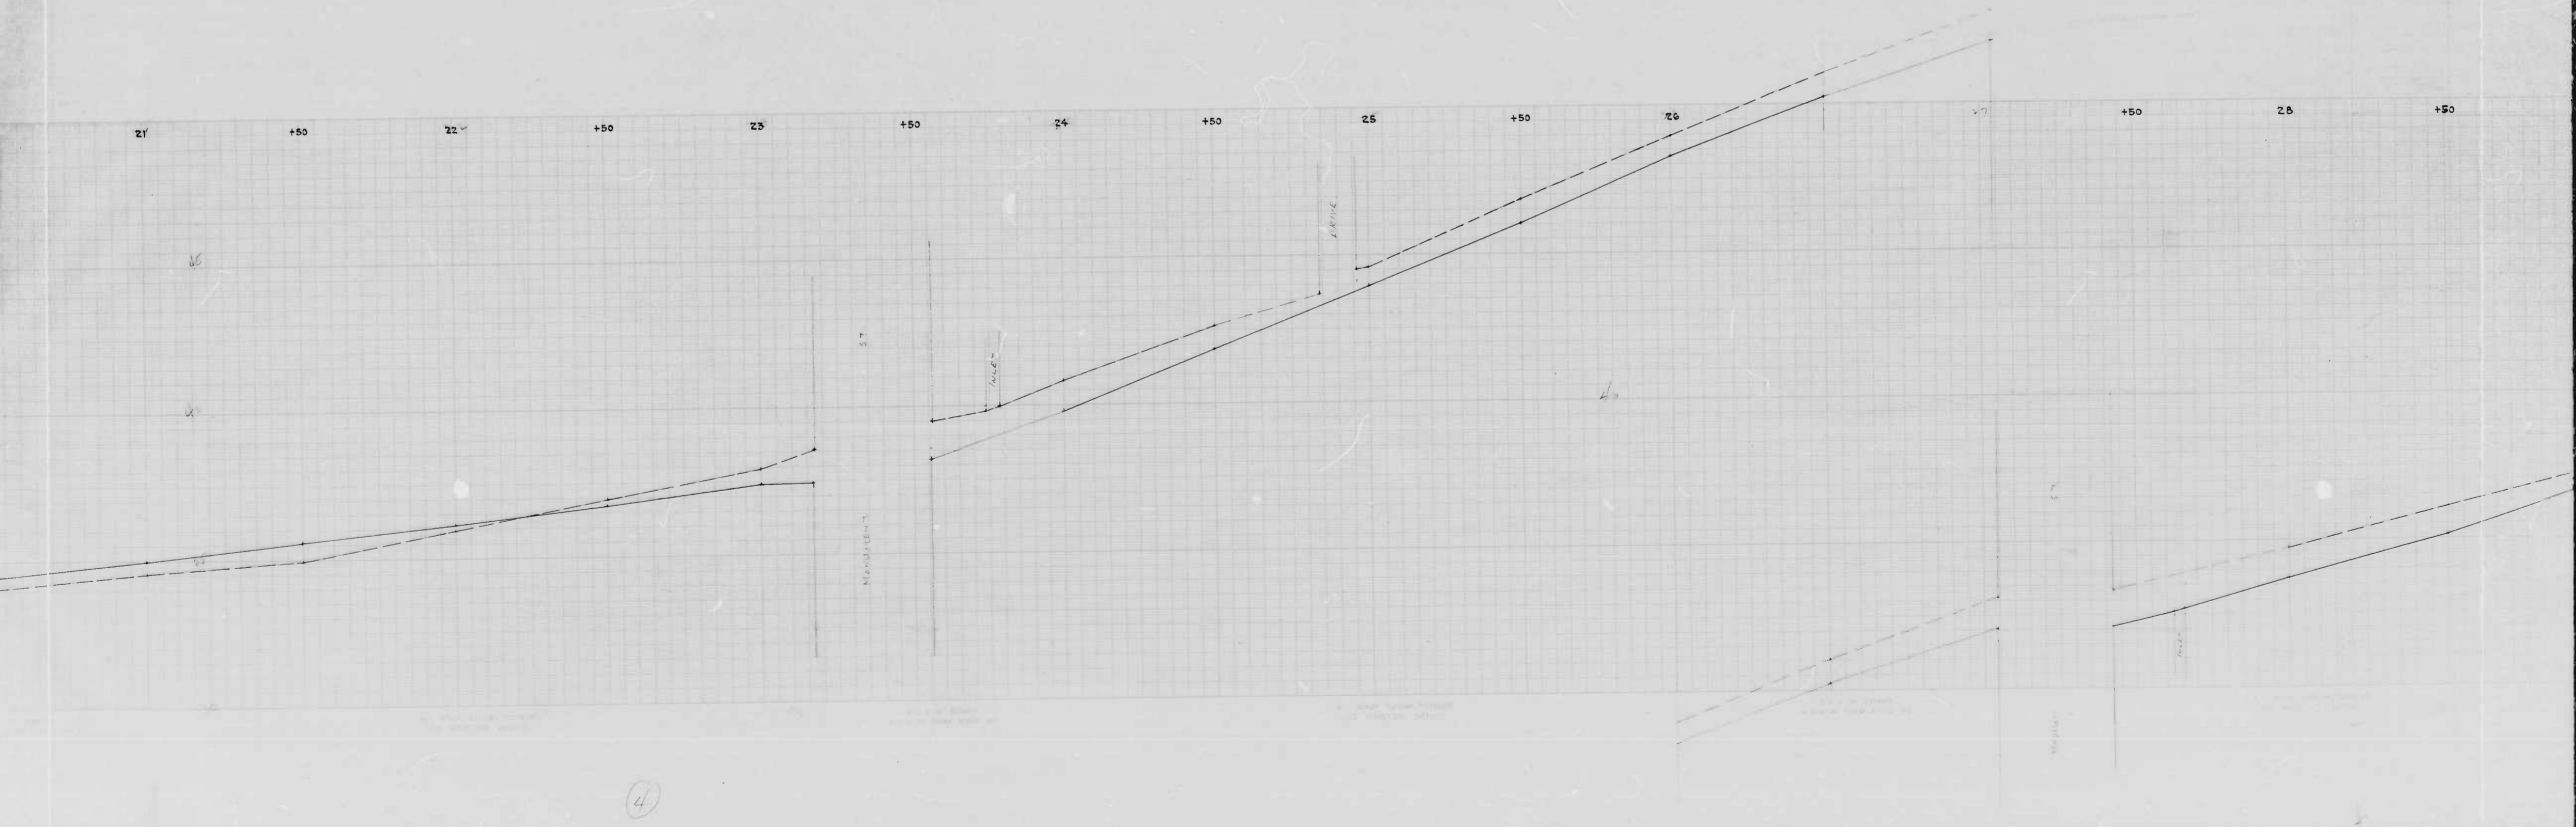

21 +50 22 +50 23 +50 24 +50 25 +50 26 +50 27 +50 28 +50 29 +50



4



