


No. 1 - 5 acres
 No. 2 - 5 .
 No. 3 - 5 .
 No. 4 - 5 .
 No. 5 - upwards of 9 acres.

Jefferson Frederick County Oct. 11. 1856. I hereby acknowledge the purchase of William N. Blessing Trustee the three first Lots on the plot No. 1, 2, & 3 for the sum of Twenty dollars. & seventy five cents per acre & promise to comply with the Terms set forth in the annexed advertisement witness my hand & seal this 11th day of October 1856. Perry Wacker.

Witness Sec. Vanfossen Aet.
 Oct. 11. 1856. I hereby acknowledge the purchase of William N. Blessing Trustee the Lot on Map No. 4. for the sum of Twenty three dollars & a half cents. and promise to comply with Terms set forth in the annexed advertisement. Witness my hand & seal this 11th day of October 1856. Danl. F. Traster.

Witness Sec. Vanfossen Aet.
 Oct. 11. 1856. I hereby acknowledge the purchase of William N. Blessing Trustee the Lot, the Lot on the within map, No. 5. for the sum of twenty dollars per acre. and promise to comply with the Terms set forth in the annexed advertisement. Witness my hand & seal this 11th day of October 1856. Geo. Blessing for Elizabeth Thomas.

Exhibit C. Plat of part of a Tract of Land, called, "The Mountain".

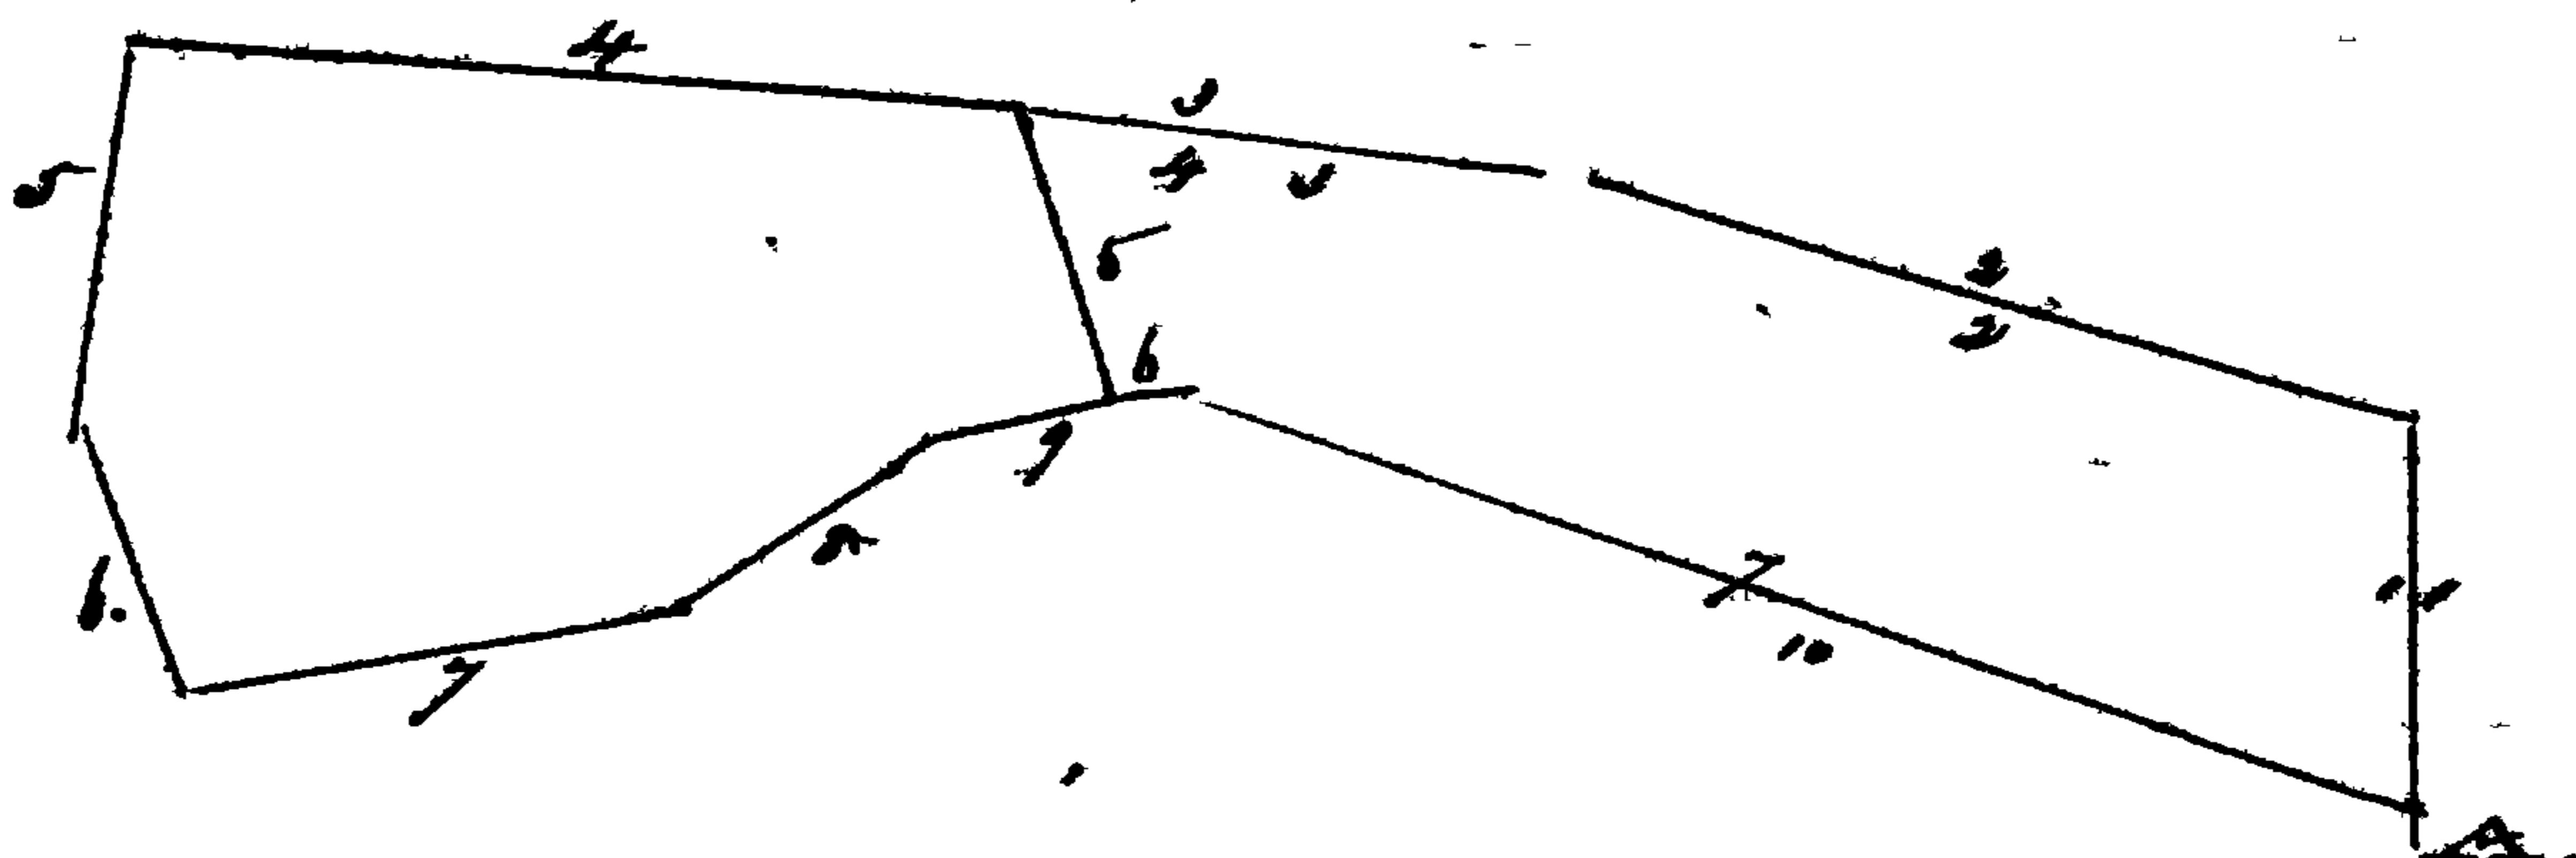

At The Beginning of the whole Tract it also being the Beginning of the part purchased by Mr. Perry Wacker. The Beginning for the out lines of the part bought by P. Wacker at a large white oak tree it being the Beginning of the whole Tract, as aforesaid, and running thence with the out lines thereof the four following courses, and distances by an allowance of two degrees for Variation, to wit (1) N 80° 30' 28 1/2 ps to a stone (2) S 26° W 62 1/2 ps to a stone (3) S 15° 30' 28 1/2 ps to a stone (4) S 15° W 12 ps to a stone at the Beginning of lot, then with the 5th & last line of said lot reversed (5) N 85 1/2° E 22 1/2 ps. to Intersect the North line of the whole Tract, then with said line (6) North 3° W 5 ps to a stone, at the end of said line, then (7) N 30° E 93 1/2 ps. to the first mentioned Beginning. Containing 15 acres 113 1/2 ps. of Land.