


Frederick Town once a week for three successive weeks from
to the 14th day of April inst
Shley Baller & Co.

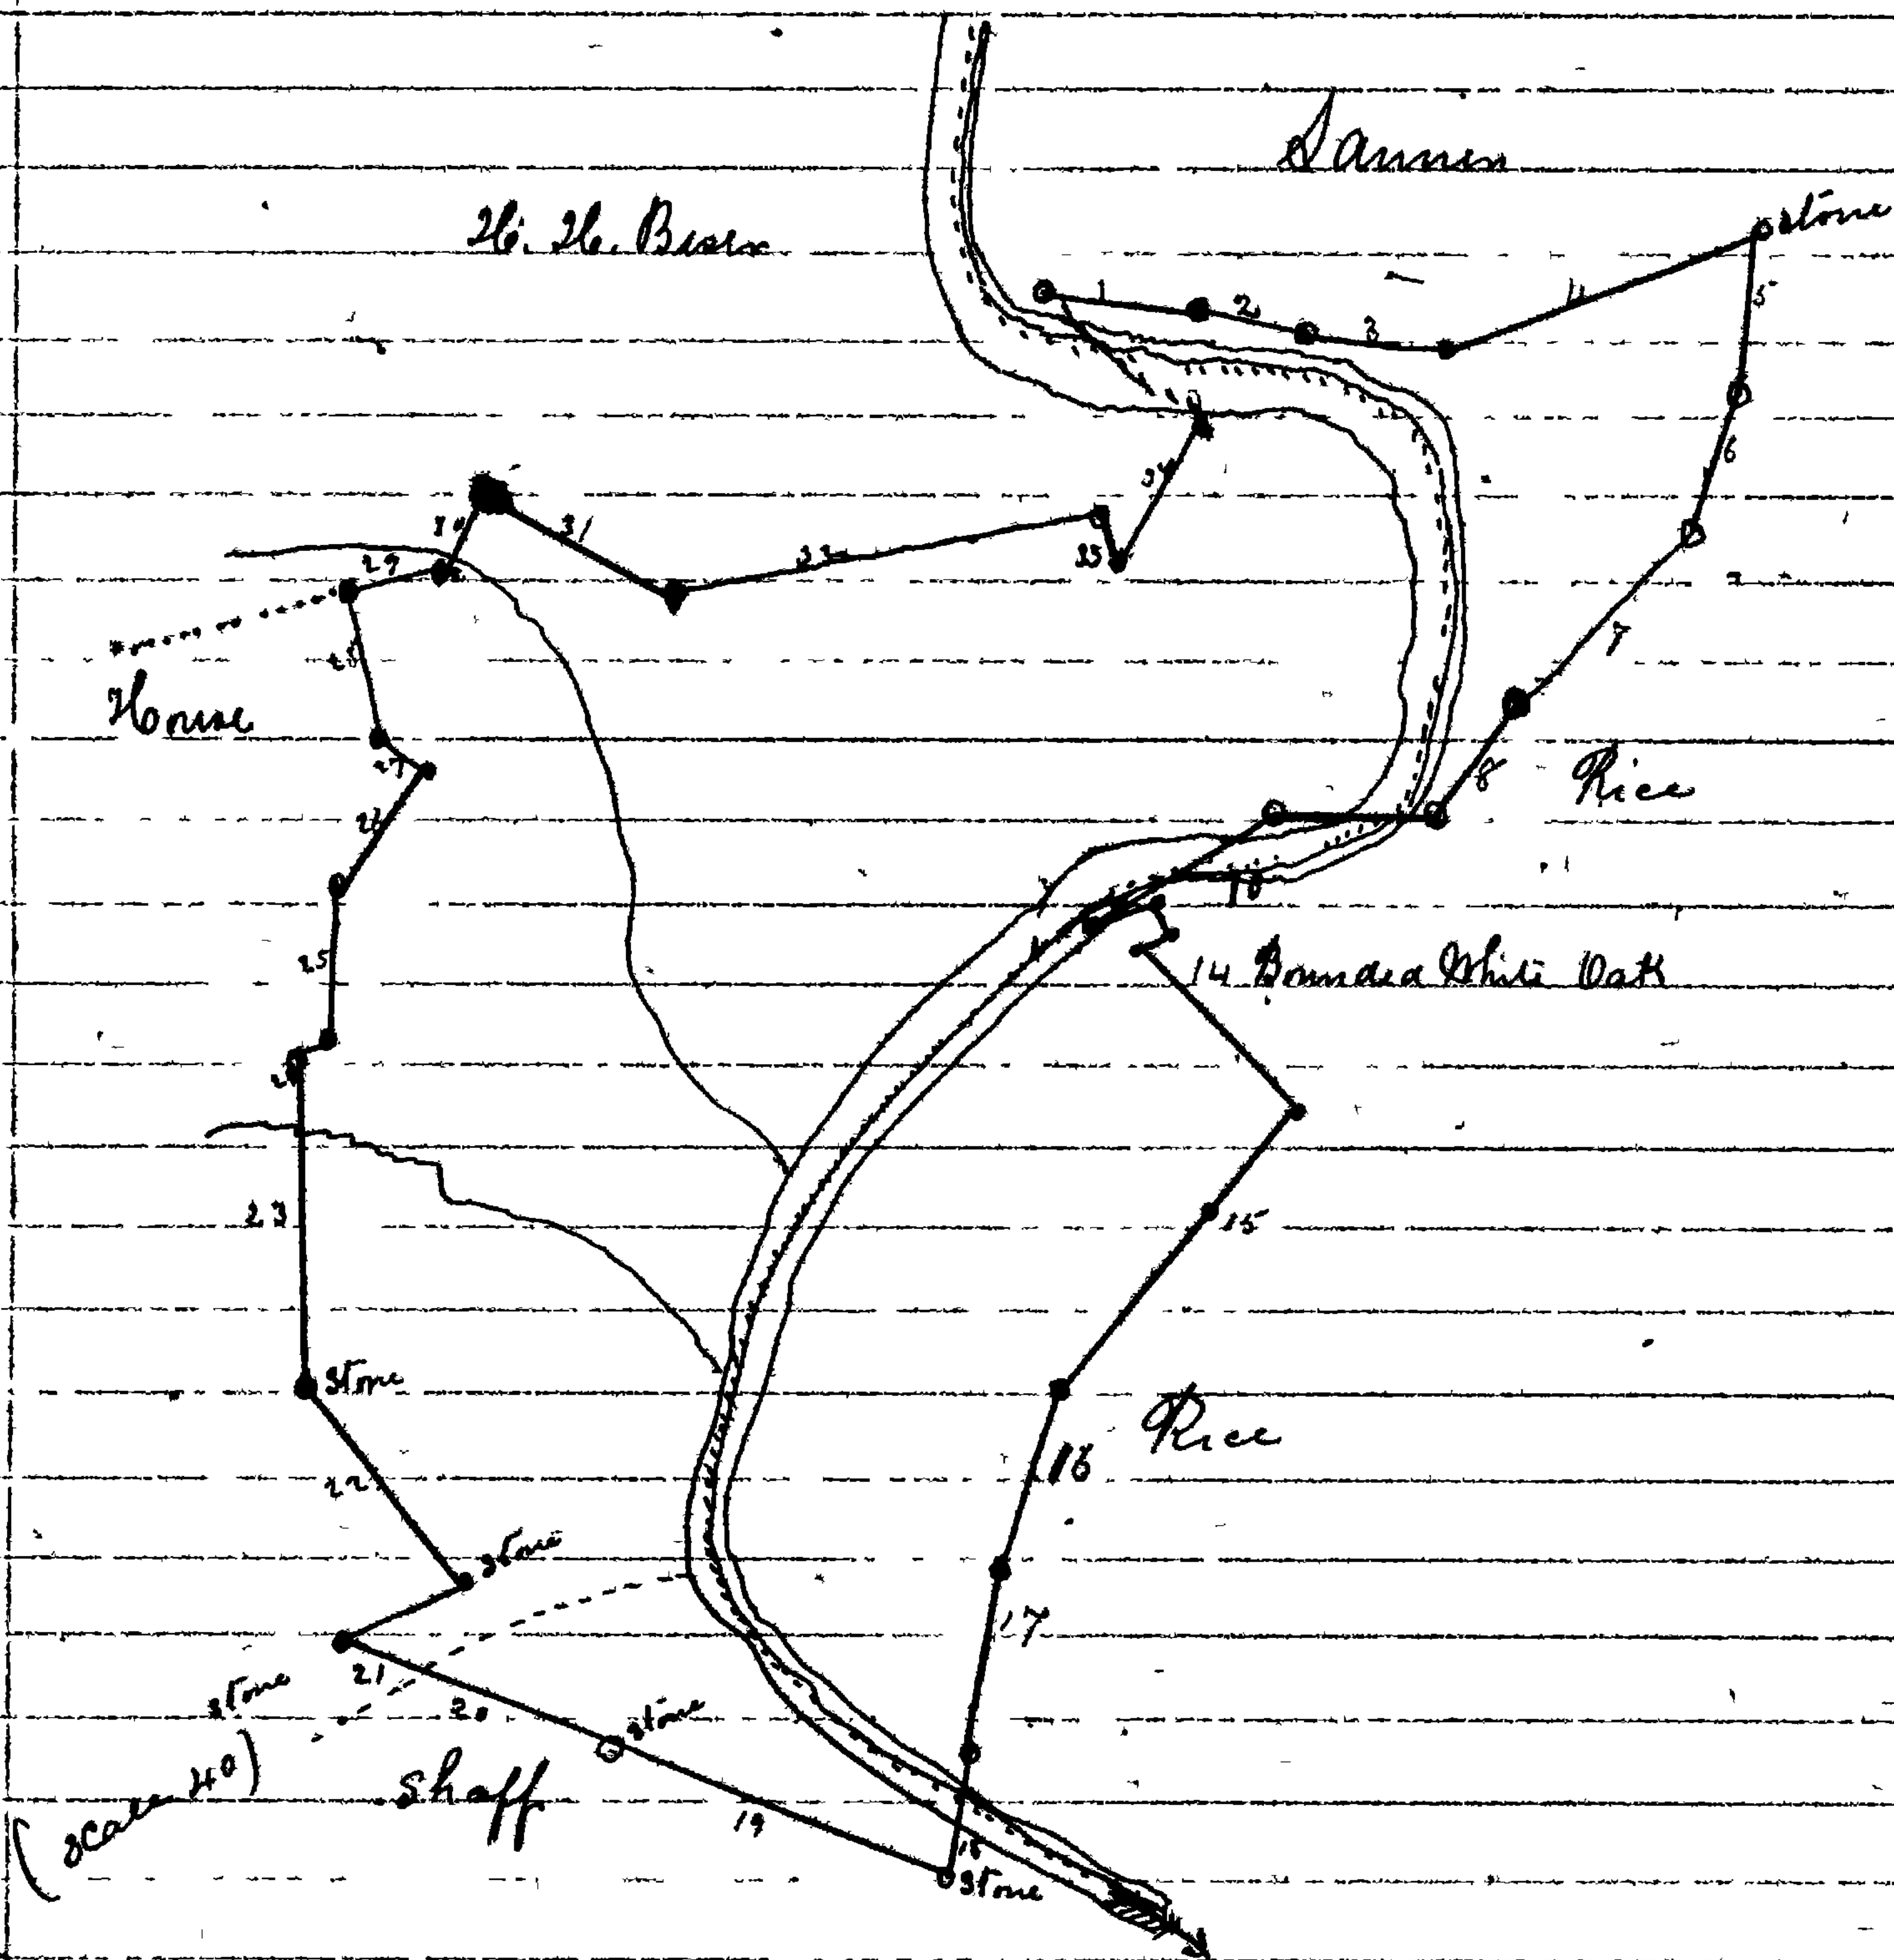

A Plat of several parcels of land lying in Jefferson district Frederick
County Md of which Peter Boyer had seized and proposed being
part of "Quaker Tally" part of "Anchor & Hope" part of "Struggle &c
included within the following lines by Beginning at the original
beginning of 82 1/4 acres & 1/4 ps of land devised by William House
to George House) on the North side of Catoctin Creek & running
thence down said Creek 1. S 87 1/2° E 24 ps 2. S 80 1/2° E 18 ps 3. S 83 1/4°
E 22 ps then leaving said creek and running thence up the hill
4. N 68 1/4° E 55 1/2 ps to a stone on the 10th line of Neighbor Damon at the
end of 28 1/2 ps thence with said land by lines by 5. S 6° W 20 1/2
ps 6. S 19° W 23 1/2 ps then down the hill 7. S 43° W 42 ps near the
banks of the Creek 8. S 35° W 20 ps — 9. S 89° W 26 ps across the
Creek 10. S 57° W 33 1/2 ps across the creek to intersect the 3rd line
of Struggle at the end of 9 1/2 ps thence with the line of said
land devised 11. N 73° E 9 1/2 — 12. S 15 1/2° E 5 ps 13. S 60° W 4 ps
to a large rounded White oak tree thence 14. S 45° E 35 1/2 ps
15. S 38 1/4° W 59 1/4 ps 16. S 17 1/4° W 30 ps 17. S 9° W 29 ps to
Catoctin Creek 18. S 42 1/2° W 20 ps across the creek & up the hill to
a stone 19. N 70 1/4° W 52 1/2 ps to a stone 20. N 42 1/4° W 36 ps to a
stone 21. S 61° W 22 ps to a stone 22. N 9° W 44 ps to a stone