


No. 4868 Equity

Exhibit W. H. H.
Scale 20 to the Inch

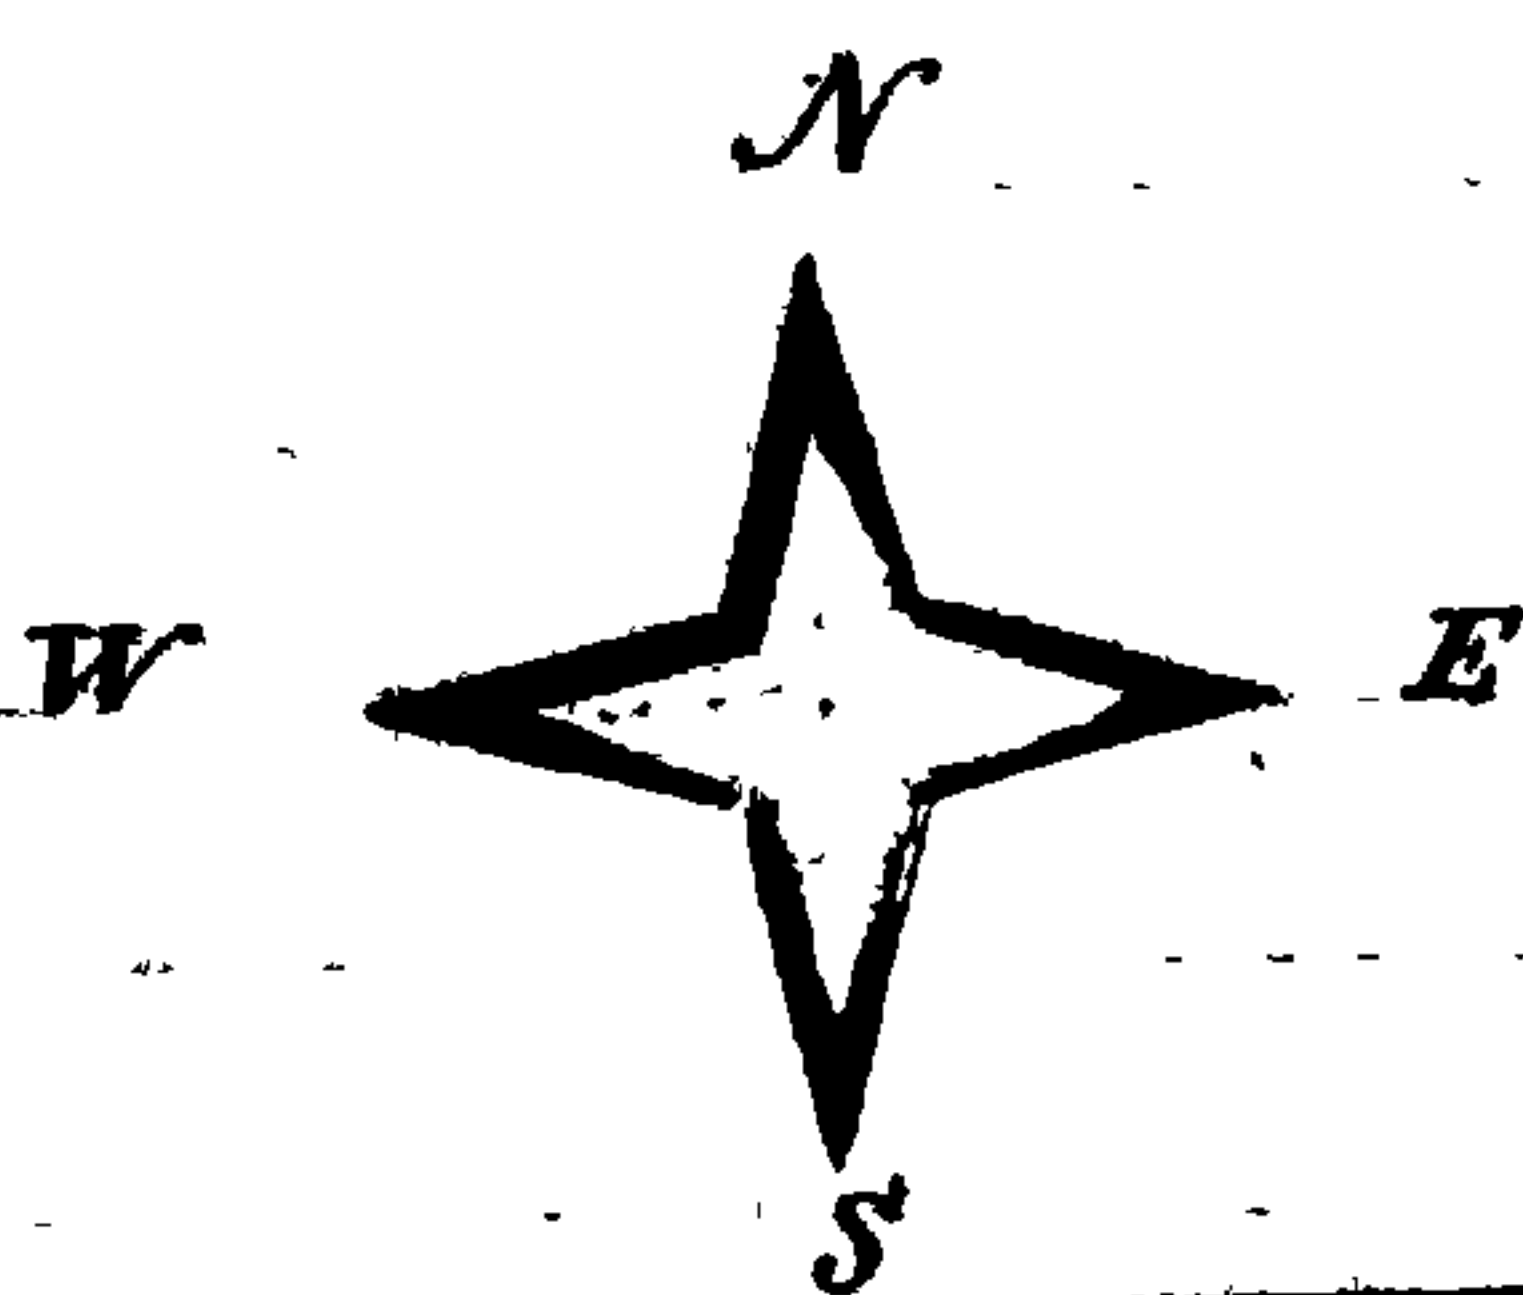

Street.

South Market Street

No. 13

No. 6

No. 7

Filed July 3, 1880.

Appendix to Plat W. H. H.

Courses and distances and metes and Bounds of the several divisions of the Real Estate of John Wilcoxon, late of Frederick County lying and being in Frederick City, Frederick County, State of Maryland as surveyed under the direction of John C. Trotter and Charles E. S. Lee by Taulber in the Cause No. 4868 Equity, in the Circuit Court for Frederick County.

First

The Lot of land now distinguished as Lot No. 12 on the South side of West Patrick Street, shown by "Fig. 1", on the accompanying Plat, marked Exhibit W. H. H.

Beginning for the same on the South side of West Patrick Street at the South East corner of the House, the property of the heir of Albert Hobbs, and running thence with the South side of said Street so as to include an alley or inlet 9 feet 8 inches wide North 79° East 32 feet and 7 inches, then South 10 1/4° East 40 feet, then to exclude a building on Edward Kittinger's Lot South 79° West 7 feet and 7 inches, then with the fencing as it now stands South 15° West 172 feet and 1 inch, North 73° West 29 feet, North 15° East 139 feet, South 81 1/4° East 7 feet and 4 1/2 inches, North 15° East 17 1/2 feet, North 6 1/4° East 10 feet and 7 inches and thence North 13 1/4° West 35 feet and 10 inches,