

No. 4439, Equity. Filed Nov 24 1901

Exhibit No. 3.

1901.

ent. true John in the in all records - details of the by this 1901.

1901.

an Examin

Copy of the 1901. M.D.

into my the Circuit 27"

AC 1901. M.D.

Remedy re lot No 1
 Requiring an original plan of
 more about same out of
 8 1/2 & 12 feet many places
 1 N. 13° E 10 feet
 2 S 71 1/2° E 5 1/2 "
 3 S 192° E 10 "
 4 N 71 1/2° W 10 " to beginning
 containing 53 1/4 sq feet

lot No 2
 Requiring an original plan of
 1 N. 190° E 10 feet
 2 S 71 1/2° E 4 "
 3 S. 190° E 10 "
 4 N 71 1/2° E 4 " to beginning
 containing 40 sq feet


lot No 3 to 7
 same bearing & distance have
 been laid by 40 sq feet or 1/4 of an
 acre

lot No 8
 Requiring an original plan of
 1 N. 192° E 7 1/2 feet
 2 S 71 1/2° E 6-8 "
 3 S 192° E 7 "
 4 N. 71 1/2° W 6 " to beginning
 containing 45 1/4 sq feet

lot No 9
 Requiring an original plan of
 1 N. 192° E 7 feet
 2 S. 71 1/2° E 6-5 "
 3 S. 190° E 4 "
 4. N 71 1/2° W 6 " to beginning
 containing 35 1/2 sq feet

lot No. 11, 12
 Requiring an original plan of
 lot 11 1/2 ft from corner of lot
 along street & distance
 1 92 1/2° E 10 feet,
 2 S 82° E 4 "
 3 S. 191 1/2° W 10 "
 4 N. 82° E 4 " to beginning
 containing 40 sq. feet

all lots from 11 to 20. contains
 same bearing and distance
 quantity of land by 40 sq feet
 or 1/4 of an acre



Lots in the town of St of South laid out for street have being part of mine's Grant Town