

Wm. C. Humm  
Fredk. Md. Engineer.

N 66° 30' W. 1227'.  
12' ALLEY

LOTS, 168 TO 181. inc.  
TO, A. A. SUSAN W. &  
VIRGINIA R. WENNER  
204,000, sq. ft. of LAND.

LOTS, 159 TO 167. inc.

S 70° 45' E 1240'

BRUNSWICK

STREET.

12' ALLEY

Spring branch


S 66° 50' W 1214.2'

A

To Knoxville ←

PUBLIC ROAD

FIFTH AVE.

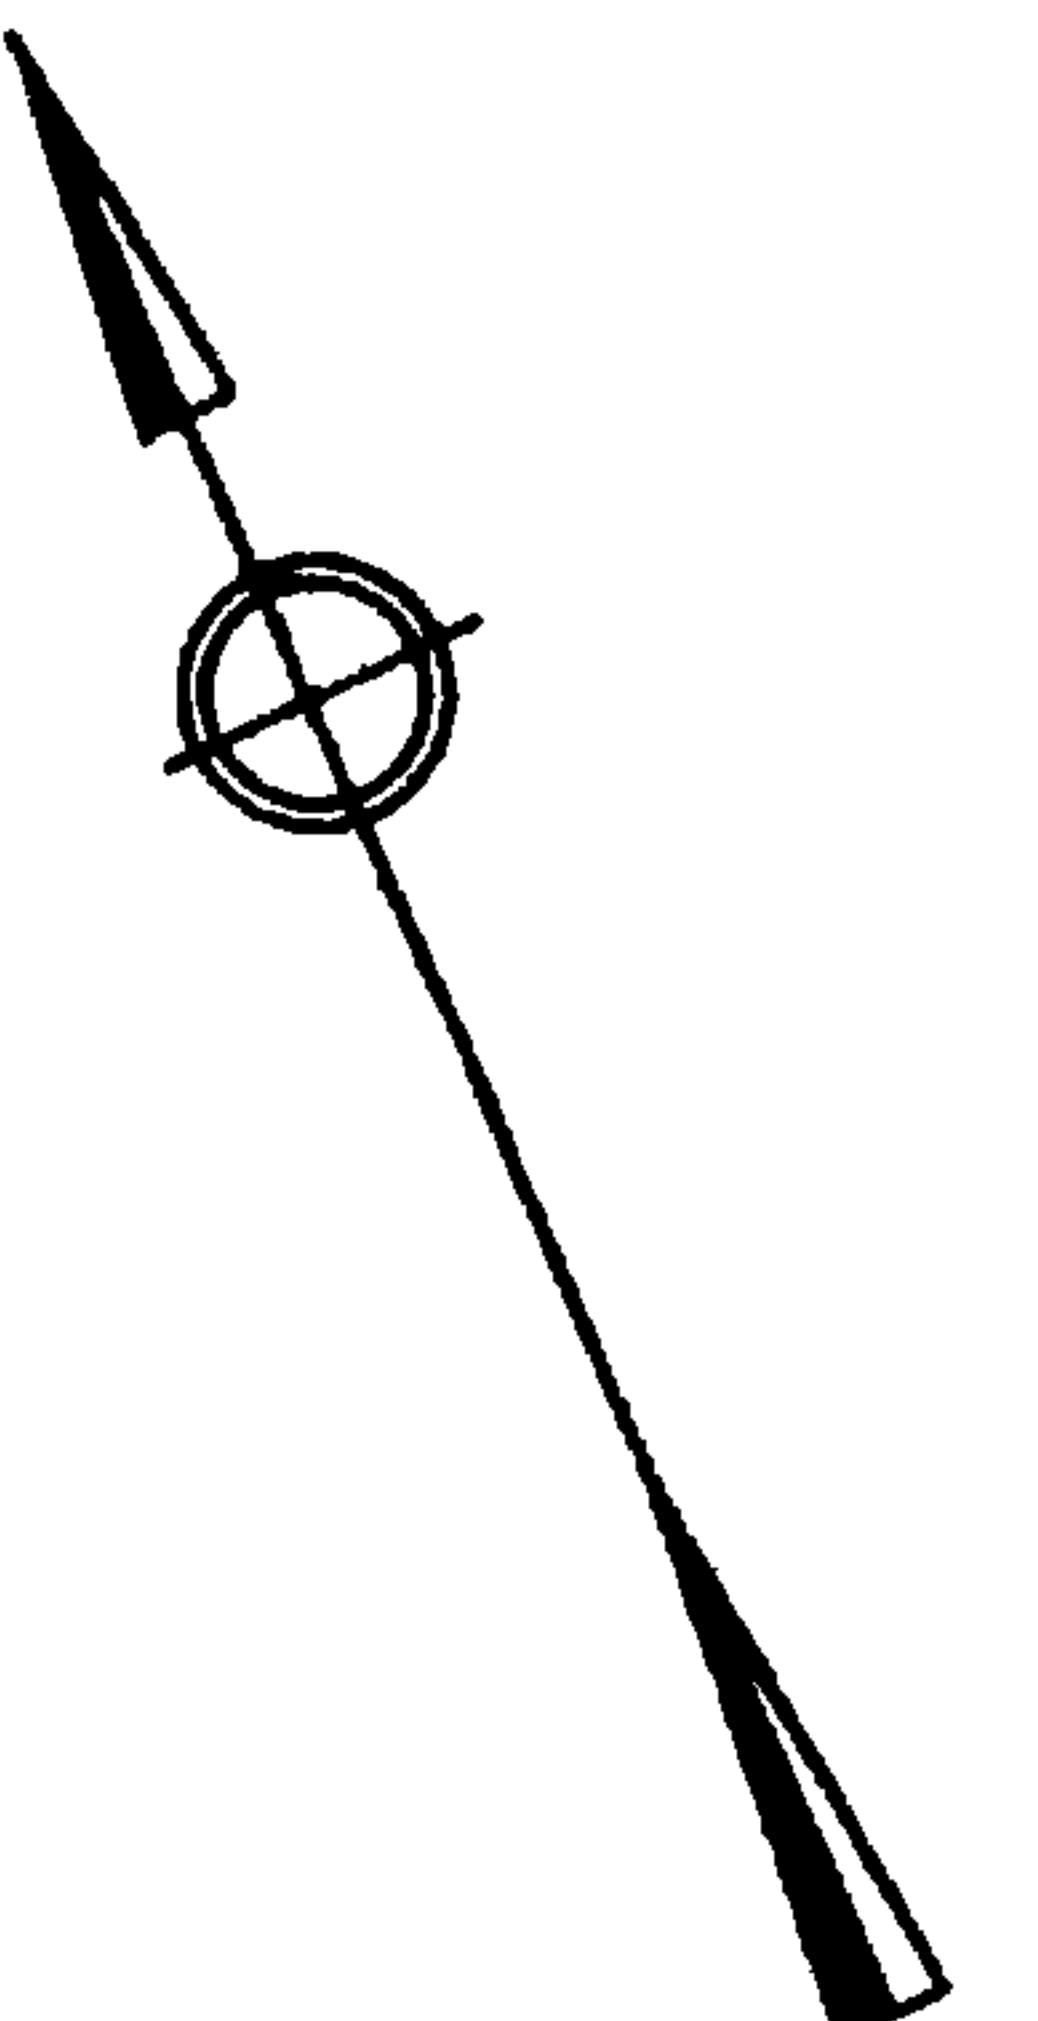

PLAT OF  
EXCHANGE  
OF LAND BETWEEN  
WILLIAM WALTMAN WENNER, Et al.  
AND  
AMERICUS A. SUSAN W. & VIRGINIA R. WENNER

SCALE: 1 in = 100 ft.

SEPT. 1, 1913.